




① 06 - Level 05/06 (Part V Units)  
1:500



② 07 - Level 07 (Part V Units)  
1:500



③ 08 - Level 08 (Part V Units)  
1:500

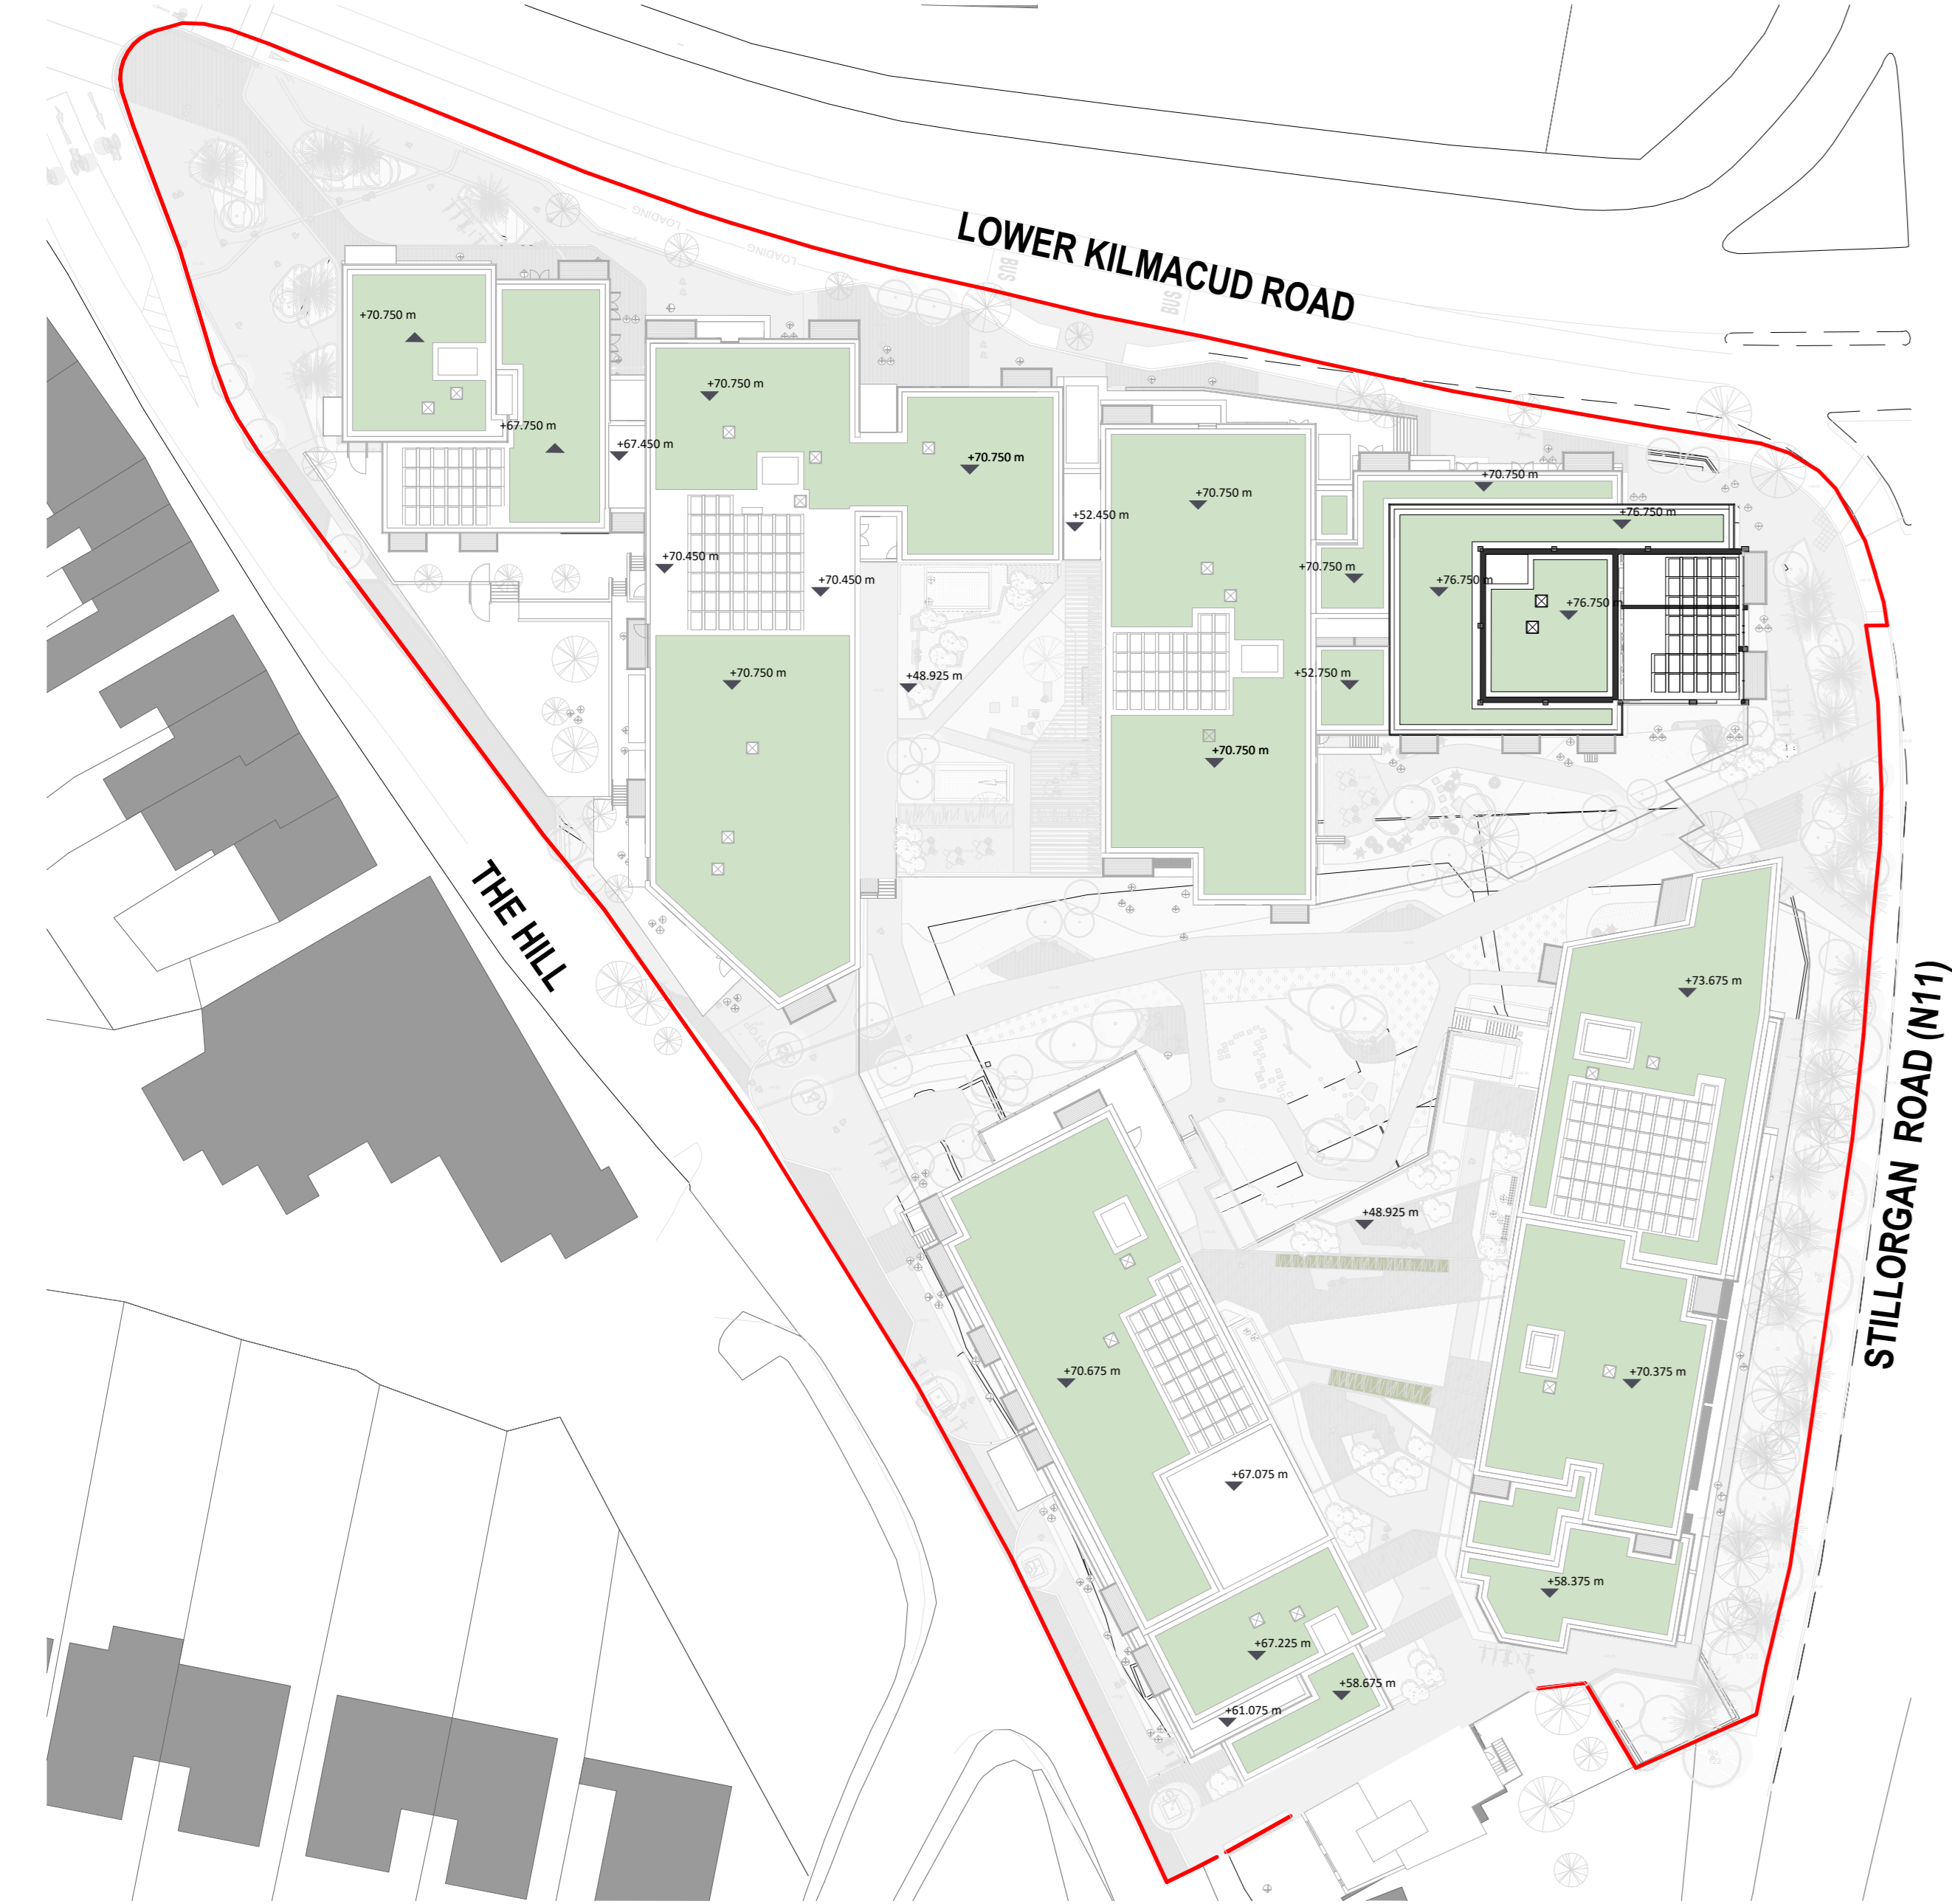

④ RL - Roof Plan (Part V Units)  
1:500

Part V Units Floor 06 to RL

General Note:

For Information - North point and levels as per layout drawing

Part V Units - Site Wide Schedule					
Apartment Type	Count	OMP Tenure	OMP apartment Type/Description	OMP UniqueAddress	
Block 01					
A1A4	1	Part V	1 Bed	B01.0113	
A1A4	1	Part V	1 Bed	B01.0213	
A2A	1	Part V	2 Bed (Sp)	B01.0003	
A2H2	1	Part V	2 Bed (Sp)	B01.0103	
A2H2	1	Part V	2 Bed (Sp)	B01.0203	
Block 02					
A1A	1	Part V	1 Bed	B02.0001	
A1A	1	Part V	1 Bed	B02.0002	
A1A	1	Part V	1 Bed	B02.0101	
A1A	1	Part V	1 Bed	B02.0102	

Part V Units - Site Wide Schedule					
Apartment Type	Count	OMP Tenure	OMP apartment Type/Description	OMP UniqueAddress	
A1A	1	Part V	1 Bed	B02.0201	
A1A	1	Part V	1 Bed	B02.0202	
A1A	1	Part V	1 Bed	B02.0301	
A1A1	1	Part V	1 Bed	B02.0010	
A1A1	1	Part V	1 Bed	B02.0009	
A1A1	1	Part V	1 Bed	B02.0113	
A1A1	1	Part V	1 Bed	B02.0112	
A1A1	1	Part V	1 Bed	B02.0215	
A1A1	1	Part V	1 Bed	B02.0214	
A1A1	1	Part V	1 Bed	B02.0313	
A1A1	1	Part V	1 Bed	B02.0312	

Part V Units - Site Wide Schedule					
Apartment Type	Count	OMP Tenure	OMP apartment Type/Description	OMP UniqueAddress	
A1A7	1	Part V	1 Bed	B02.0302	
A1A7	1	Part V	1 Bed	B02.0402	
A2B5	1	Part V	2 Bed (4p)	B02.0003	
A2B5	1	Part V	2 Bed (4p)	B02.0103	
A2B5	1	Part V	2 Bed (4p)	B02.0203	
A2B9	1	Part V	2 Bed (4p)	B02.0008	
A2B9	1	Part V	2 Bed (4p)	B02.0111	
A2B9	1	Part V	2 Bed (4p)	B02.0213	
A2B9	1	Part V	2 Bed (4p)	B02.0311	
A2B9	1	Part V	2 Bed (4p)	B02.0411	
Block 04					

Part V Units - Site Wide Schedule					
Apartment Type	Count	OMP Tenure	OMP apartment Type/Description	OMP UniqueAddress	
A1C	1	Part V	1 Bed	B04.0110	
A1C	1	Part V	1 Bed	B04.0210	
A1C	1	Part V	1 Bed	B04.0310	
Block 05					
A1A5	1	Part V	1 Bed	B05.0001	
A1B	1	Part V	1 Bed	B05.0408	
A1B	1	Part V	1 Bed	B05.0308	
A1E	1	Part V	1 Bed	B05.0413	
A1E	1	Part V	1 Bed	B05.0313	
A1E	1	Part V	1 Bed	B05.0205	
A2B	1	Part V	2 Bed (4p)	B05.0406	

Revision Description	Date	Rev. No.	Issued by
Issued for Planning	29-03-2022	1	PK

**o'mahony pike**  
 architecture | urban design | Dublin | Cork  
 email: info@mahonypike.com | The Chapel | One South Mall  
 tel: +353 1 202 7400 | Mount St. Anne's | Cork City  
 fax: +353 1 283 0822 | Milltown, Dublin 6 | Co. Cork  
 www.mahonypike.com | 000 0002 ireland | T12 CC03 Ireland

Project Code: 1702A  
 Project Lead: MH/PS  
 Drawn By: PK  
 Job No.: 1702A  
 Purpose: Planning

Scale @ A0: 1:500  
 Date: 29-03-2022  
 Revision: 1  
 Status: 50

Project: Blakes Esmonde SHD  
 Location: Stillorgan  
 Client: Cairn Homes Properties Ltd

Drawing Title: Part V Units Floor 06 to RL  
 Drawing No.: 1702A-OMP-ZZ-ZZ-DR-A-1401

Any reference to fire safety design or performance is presented for coordination purposes only. Refer only to the granted Fire Safety Certificate, and fire consultant's information for fire safety design, specification and performance.  
 Figured dimensions only to be used. This drawing is copyright of O'Mahony Pike Architects Ltd. All information is shared as per approved use in accordance with ISO19650-2:2018, Table 5; Standard Codes for Suitability of Models and Documents and the BEP. If the 'Status' field is empty, this information has been shared at 50 - WIP.