


- NOTES:
1. DO NOT SCALE. USE FIGURED DIMENSIONS ONLY.
 2. THIS DRAWING IS TO BE READ IN CONJUNCTION WITH ALL OTHER RELEVANT ARCHITECTURAL AND ENGINEERING DRAWINGS.

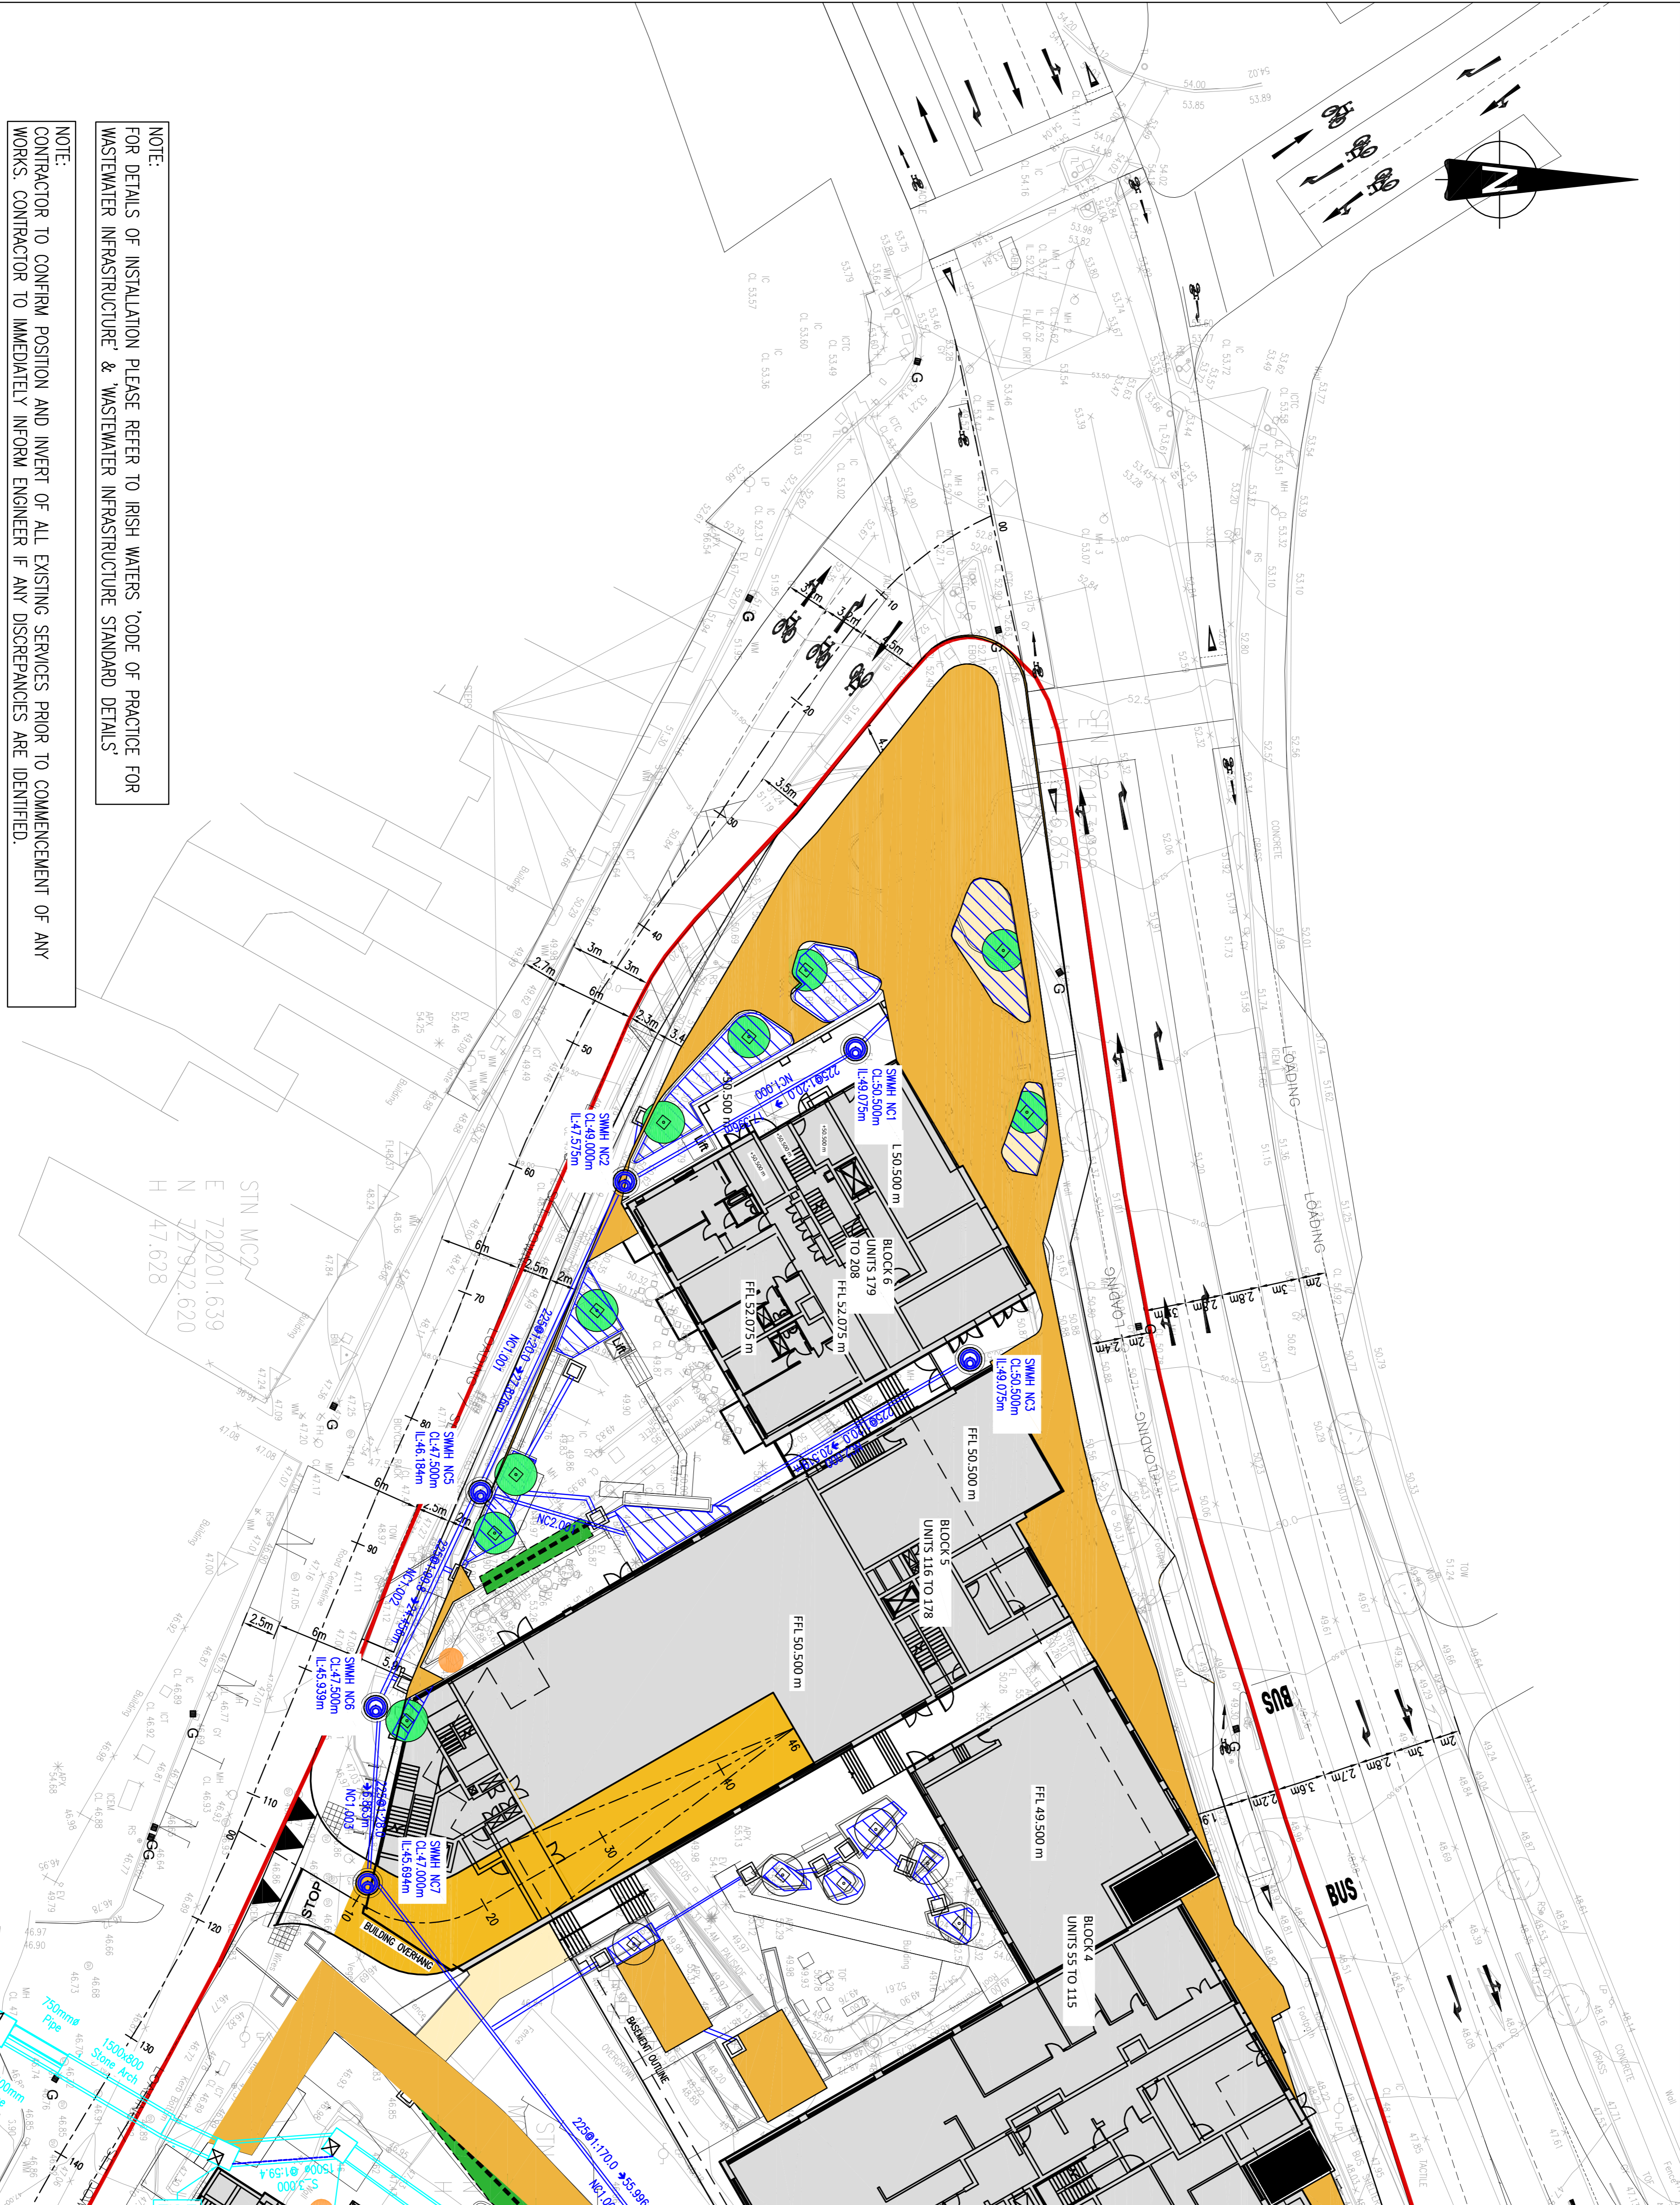

NOTE:
FOR DETAILS OF INSTALLATION PLEASE REFER TO IRISH WATERS 'CODE OF PRACTICE FOR WASTEWATER INFRASTRUCTURE' & 'WASTEWATER INFRASTRUCTURE STANDARD DETAILS'

NOTE:
CONTRACTOR TO CONFIRM POSITION AND INVERT OF ALL EXISTING SERVICES PRIOR TO COMMENCEMENT OF ANY WORKS. CONTRACTOR TO IMMEDIATELY INFORM ENGINEER IF ANY DISCREPANCIES ARE IDENTIFIED.


LEGEND

- 225mm x 1500mm SMH 1 PROPOSED SURFACE WATER SEWER & MANHOLE WITH MANHOLE REFERENCE, COVER & INVERT LEVEL
- PROPOSED SURFACE WATER CULVERT WITH TRUNK SEWER DIVERSION
- EXISTING SURFACE WATER SEWER
- INDICATES PROPOSED SWALE
- INDICATES PROPOSED PERMEABLE PAVED AREA
- INDICATES PROPOSED TREE PIT
- INDICATES PROPOSED CATCHPIT CHAMBER
- INDICATES PROPOSED FILTER DRAIN
- PROPOSED WATER BUTTS

LEGEND - SUDS

- INDICATES PROPOSED SWALE
- INDICATES PROPOSED PERMEABLE PAVED AREA
- INDICATES PROPOSED TREE PIT
- INDICATES PROPOSED CATCHPIT CHAMBER
- INDICATES PROPOSED FILTER DRAIN
- PROPOSED WATER BUTTS

FOR SUDS DETAILS SEE DRAWING 20-071-P136 & P137

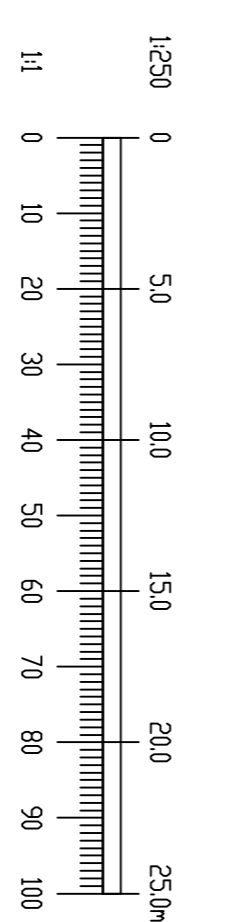

REV.	DATE	AMENDMENT	DRN. APP'D

**FOR PLANNING ONLY
NOT FOR CONSTRUCTION**

Waterman Moylan
Engineering Consultants
BLOCK S, EASTPOINT BUSINESS PARK, ALFIE BRYNE ROAD,
DUBLIN D08 H9F4 IRELAND. TEL 011 964 8600
Email: info@watermanmoylan.ie www.watermanmoylan.ie

CLIENT: CAIRN HOMES
ARCHITECT: OMP ARCHITECTS
PROJECT: BLAKES RESIDENTIAL DEVELOPMENT,
STILLOREAN,
CO. DUBLIN.

TITLE	DESIGNED	APPROVED	DATE
PROPOSED SURFACE WATER DRAINAGE LAYOUT	EN	B6	MAR '22
SHEET 1 OF 2	JOB NO.	PRJ NO.	REVISION
	20-071	P121	

PLAN VIEW
PROPOSED SURFACE WATER DRAINAGE LAYOUT – SHEET 1 OF 2
SCALE 1:250 @A1