


NOTES:  
 1. DO NOT SCALE. USE FIGURED DIMENSIONS ONLY.  
 2. THIS DRAWING IS TO BE READ IN CONJUNCTION WITH ALL OTHER RELEVANT ARCHITECTURAL AND ENGINEERING DRAWINGS.

**LEGEND**

- 150mm @ 1:150 FMH 1 CL XX.XXXm IL XX.XXXm PROPOSED FOUL WATER SEWER & MANHOLE WITH MANHOLE REFERENCE, COVER & INVERT LEVEL
- c EXISTING COMBINED SEWER
- EXISTING FOUL WATER SEWER

NOTE:  
 PUBLIC FOUL PIPE MATERIAL TO BE U-PVC (STIFFNESS CLASS B) AND IN COMPLIANCE WITH SECTION 3.13 OF IRISH WATER CODE OF PRACTICE.

NOTE:  
 FOUL SEWERS TO BE CONSTRUCTED WITH CONCRETE SURROUND IN ACCORDANCE WITH IRISH WATER STD-WW-08 WHERE VERTICAL CLEARANCE FROM SURFACE WATER IS LESS THAN 300mm AND WHERE DEPTH OF COVER TO ROAD IS LESS THAN 1.2m

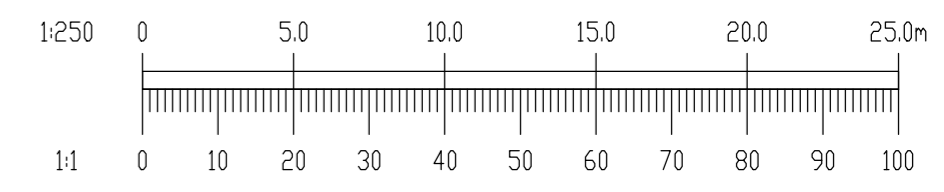

**PLAN VIEW**  
**PROPOSED FOUL WATER DRAINAGE LAYOUT – SHEET 2 OF 2**  
 SCALE 1:250 @A1

NOTE:  
 FOR DETAILS OF INSTALLATION PLEASE REFER TO IRISH WATERS 'CODE OF PRACTICE FOR WASTEWATER INFRASTRUCTURE' & 'WASTEWATER INFRASTRUCTURE STANDARD DETAILS'

NOTE:  
 CONTRACTOR TO CONFIRM POSITION AND INVERT OF ALL EXISTING SERVICES PRIOR TO COMMENCEMENT OF ANY WORKS. CONTRACTOR TO IMMEDIATELY INFORM ENGINEER IF ANY DISCREPANCIES ARE IDENTIFIED.

REV.	DATE	AMENDMENT	DRN	APPD

**STATUS FOR PLANNING ONLY NOT FOR CONSTRUCTION**

**Waterman Moylan**  
 Engineering Consultants  
 BLOCK 5, EASTPOINT BUSINESS PARK, ALFIE BYRNE ROAD,  
 DUBLIN D03 H3F4 IRELAND. Tel: (01) 664 8900  
 Email: info@waterman-moylan.ie www.waterman-moylan.ie

CLIENT	CAIRN HOMES
ARCHITECT	OMP ARCHITECTS
PROJECT	BLAKES RESIDENTIAL DEVELOPMENT, STILLORGAN, CO. DUBLIN.
TITLE	PROPOSED FOUL WATER DRAINAGE LAYOUT SHEET 2 OF 2

DRAWN	DESIGNED	APPROVED	DATE
G.Byrne	EN	BG	MAR '22
SCALE	JOB NO.	DRG. NO.	REVISION
1:250 @A1	20-071	P125	