


Planting Plan | Scale 1:200

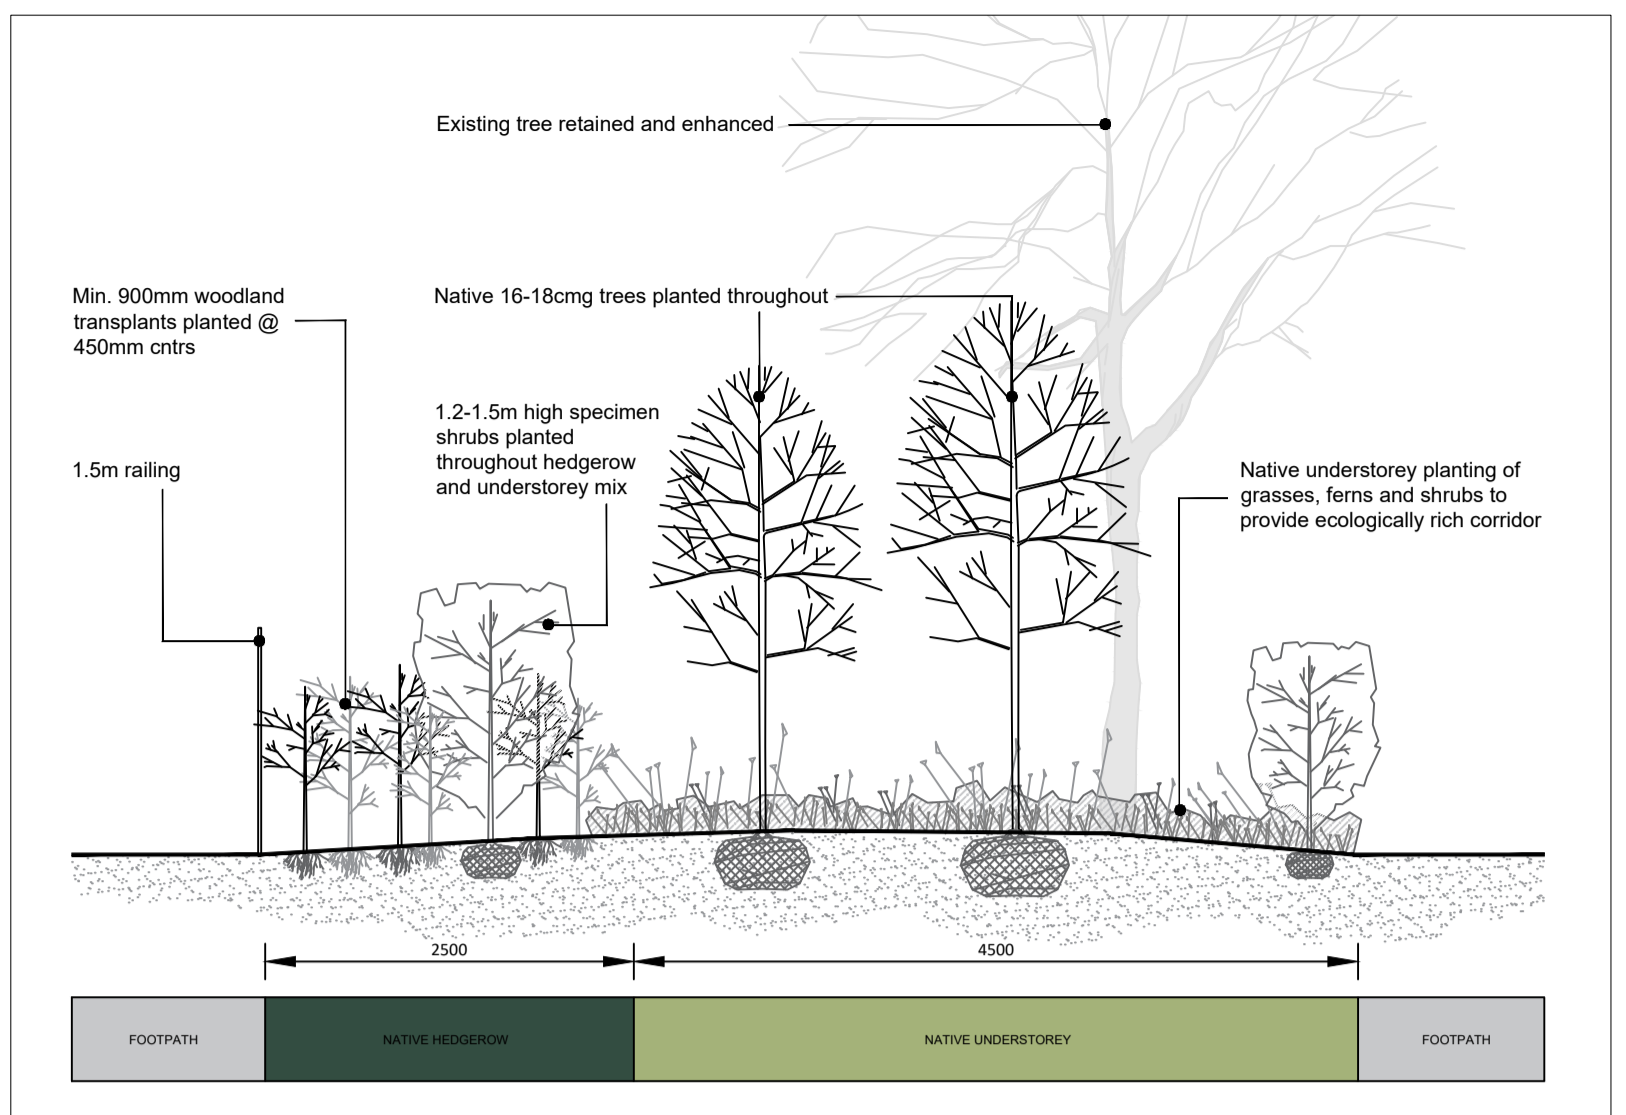

Indicative Section | Scale 1:50

Planting Schedule								
Nr	Plant Name		Ht/Sprd	Girth	Container	Root	Density	Notes
<b>Trees</b>								
3	Alnus glutinosa	Ag	450cm	16-18cm g	-	RB	-	1.8m clearstem
5	Betula pendula	Bp	450cm	16-18cm g	-	RB	-	Feathered
4	Quercus robur	Qr	450cm	16-18cm g	-	RB	-	1.8m clearstem
6	Sorbus aucuparia	Sa	450cm	16-18cm g	-	RB	-	1.8m clearstem
<b>Shrub Planting</b>								
8	Sambucus nigra	-	150-175cm	-	20L	C	-	Multistem
20	Ilex aquifolium	-	150-175cm	-	20L	C	-	Multistem
8	Viburnum opulus	-	150-175cm	-	20L	C	-	Multistem
8	Euonymus europaeus	-	150-175cm	-	20L	C	-	Multistem
8	Viburnum opulus	-	150-175cm	-	20L	C	-	Multistem
<b>Conifers</b>								
9	Pinus sylvestris	Ps	200-250cm	-	-	RB	-	-
<b>Hedgerow Transplants</b>								
35	Corylus avellana	-	80-100cm	-	-	B	1.5/m <sup>2</sup>	-
140	Crataegus monogyna	-	80-100cm	-	-	B	1.5/m <sup>2</sup>	-
35	Ilex aquifolium	-	40-60cm	-	3L	C	1.5/m <sup>2</sup>	-
70	Prunus avium	-	100-120cm	-	-	B	1.5/m <sup>2</sup>	-
17	Prunus padus	-	100-120cm	-	-	B	1.5/m <sup>2</sup>	-
17	Rosa canina	-	80-100cm	-	-	B	1.5/m <sup>2</sup>	-
17	Ulex europaeus	-	40-60cm	-	3L	C	1.5/m <sup>2</sup>	-
17	Viburnum opulus	-	80-100cm	-	-	B	1.5/m <sup>2</sup>	-
<b>Grass &amp; Fern Planting</b>								
236	Carex sylvatica	-	40-60cm	-	2L	C	4/m <sup>2</sup>	-
236	Deschampsia cespitosa	-	40-60cm	-	2L	C	4/m <sup>2</sup>	-
236	Dryopteris felix-mas	-	40-60cm	-	2L	C	4/m <sup>2</sup>	-
236	Luzula nivea	-	40-60cm	-	2L	C	4/m <sup>2</sup>	-
236	Polystichum setiferum	-	40-60cm	-	2L	C	4/m <sup>2</sup>	-



Key Plan | N.T.S.

THIS DRAWING IS COPYRIGHT ©		Scale: As Shown @ A2		Status: PLANNING	
notes: DO NOT SCALE figured dimensions only to be taken from this drawing		Date: 25.03.22		Dm: JMcC Chd: Passed	
		Job No: 0377		Drawing No: 108	
		Job: Mixed Use Development at Blakes, Stillorgan for Cairn Homes		Rev: B	
		Drawing: Roadside Planting Plan			
		4 Main Street, Raheny, Dublin 5			
		E-info@kfla.ie W-www.kfla.ie			
		Kevin Fitzpatrick   Landscape Architecture			
Rev	date	drawn	description		
B	25.03.22	JMcC	Final Planning Application		
A	16.12.21	JMcC	Pre-Planning Application		