




**A2C**  
Number of Type: 04

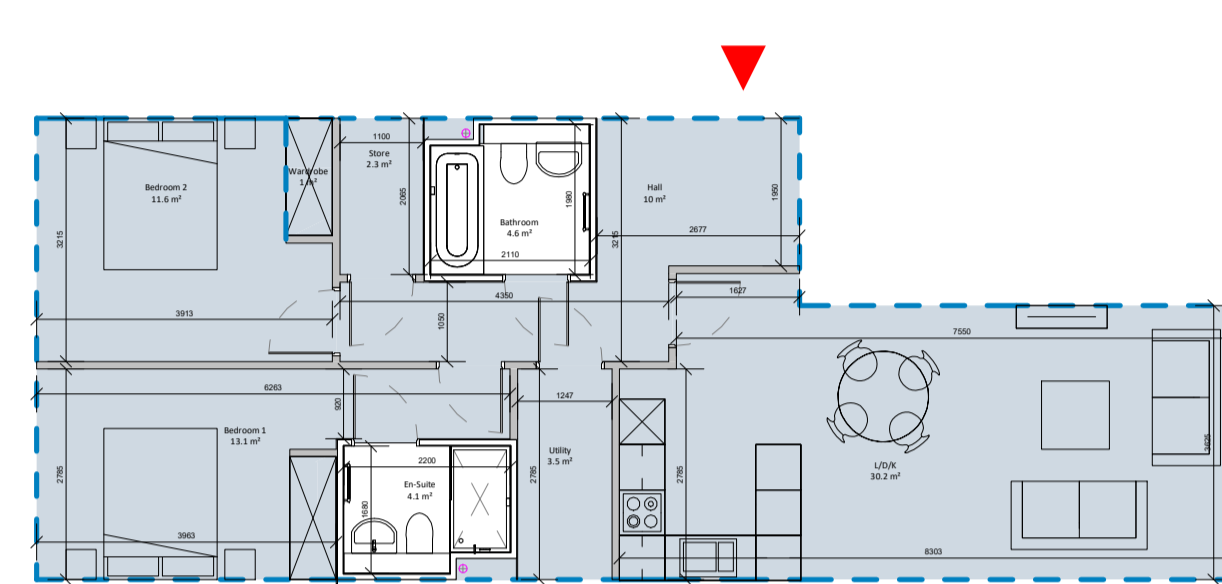


**A2C2**  
Number of Type: 06

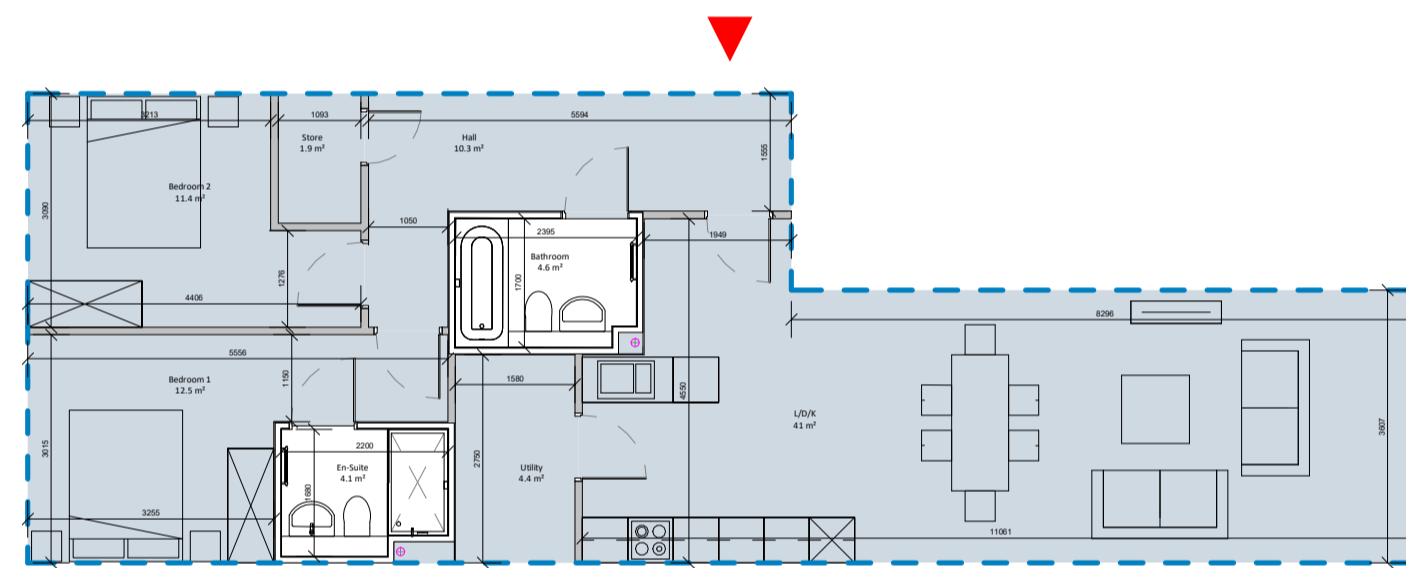


**A2C3**  
Number of Type: 02

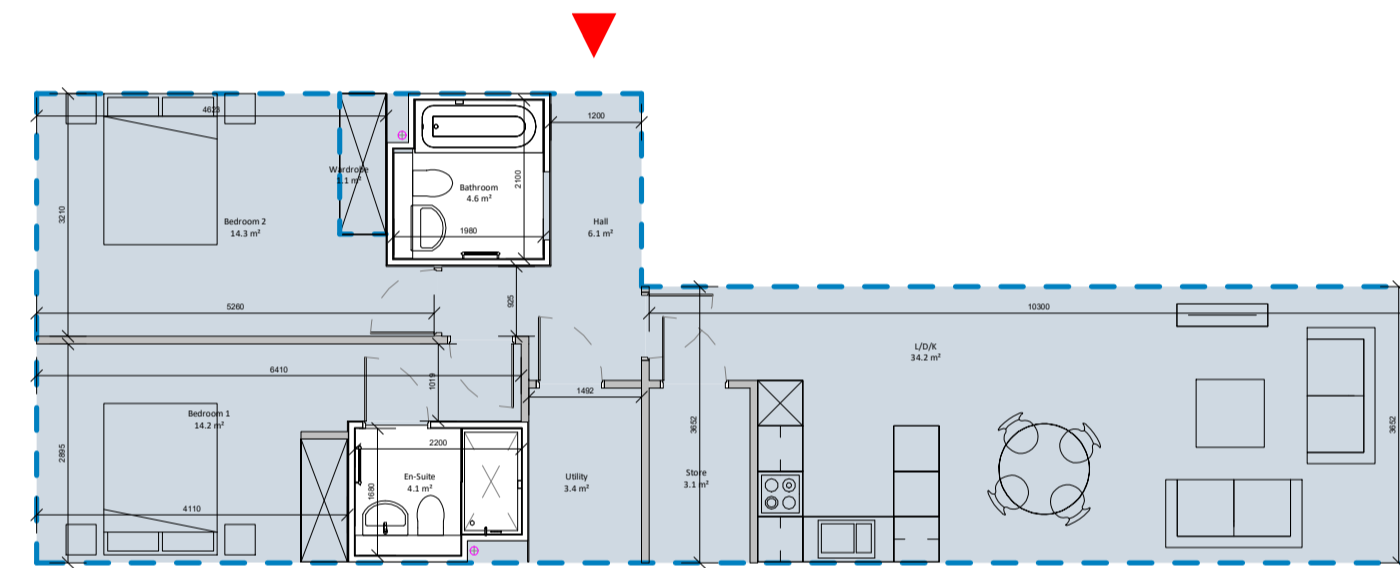

**A2C4**  
Number of Type: 09

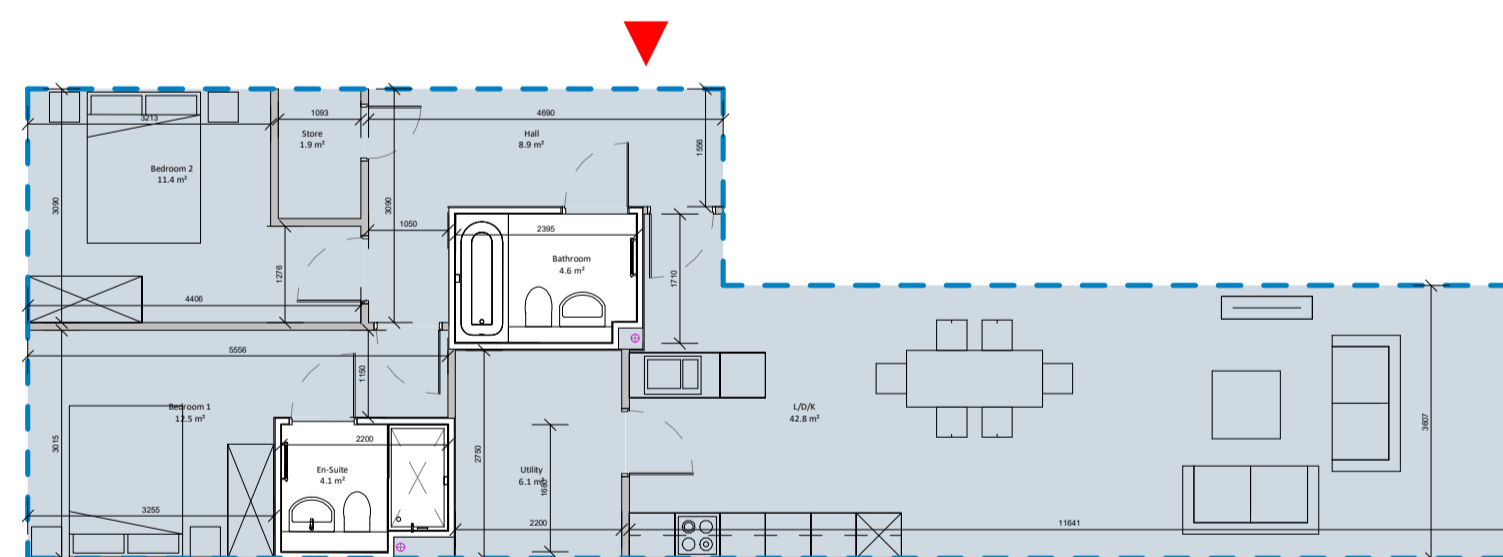

**A2C5**  
Number of Type: 04

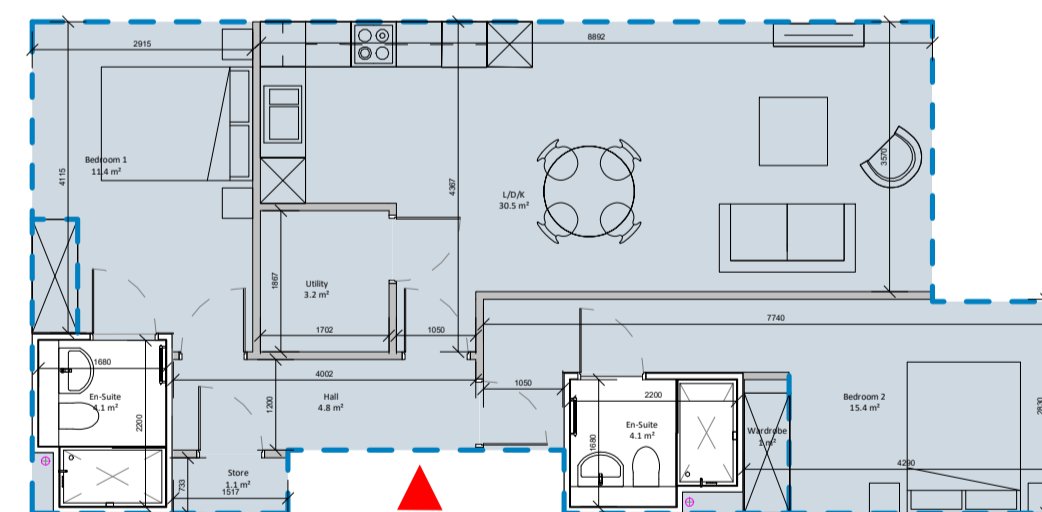

**A2D**  
Number of Type: 04

Apartment Type Schedule - Totals Building 1,2,3,4,5,6 2 Bed Types	
Apartment Type	Count
Block 01	
A2A	1
A2B7	1
A2C	4
A2C3	2
A2C4	2
A2C5	4
A2F	2
A2G	3
A2G1	3
A2H2	3
A2J	2
A2X	6
Block 02	
A2B5	3
A2B9	6
A2C2	6
A2C4	7
A2H	2
Block 03	
A2B3	6
A2B4	6
A2M	8
A2M2	8
A2R	6
A2S	2
Block 04	
A2B6	6
A2E	6
A2V	6
Block 05	
A2B	12
A2K	5
A2L	4
A2P	3
A2T	5
A2V2	5
A2Y	1
Block 06	
A2B2	4
A2B8	5
A2D	4
159	

Apartment Type Schedule - Totals Site Wide 2 Beds	
Apartment Type	Count
A2A	1
A2B	12
A2B2	4
A2B3	6
A2B4	6
A2B5	3
A2B6	6
A2B7	1
A2B8	5
A2B9	6
A2C	4
A2C2	6
A2C3	2
A2C4	9
A2C5	4
A2D	4
A2E	6
A2F	2
A2G	3
A2G1	3
A2H	2
A2H2	3
A2J	2
A2K	5
A2L	4
A2M	8
A2M2	8
A2P	3
A2R	6
A2S	2
A2T	5
A2V	6
A2V2	5
A2X	6
A2Y	1
159	

**General Note:**

For Information - North point and levels as per layout drawing

Revision Description	Date	Rev. No.	Issued by
Issued for Planning	29-03-2022	1	PK

Any reference to fire safety design or performance is presented for coordination purposes only. Refer only to the granted Fire Safety Certificate, and fire consultant's information for fire safety design, specification and performance.

Figured dimensions only to be used. This drawing is copyright of O'Mahony Pike Architects Ltd. All information is shared as per approved use in accordance with ISO19650-2:2018, Table 5; Standard Codes for Suitability of Models and Documents and the BEP. If the 'Status' field is empty, this information has been shared at S0 - WIP.

**omahony pike**

architecture | urban design  
email: info@omahonypike.com  
tel: +353 1 202 7400  
fax: +353 1 283 0822  
www.omahonypike.com

**Dublin**  
The Chapel  
Mount St. Anne's  
Milltown, Dublin 6  
D06 XNS2 Ireland

**Cork**  
One South Mall  
Cork City  
Co. Cork  
T12 CCN3 Ireland

**Project Code:** 1702A  
**Project Lead:** MH/PS  
**Drawn By:** Author  
**Job No.:** 1702A  
**Purpose:** Planning

**Scale @ A1:** 1 : 100  
**Date:** 29-03-2022  
**Revision:** 1  
**Status:** S0

**Project:** Blakes Esmonde SHD  
**Location:** Stillorgan  
**Client:** Cairn Homes Properties Ltd

**Drawing Title:** 2 Bed Units B  
**Drawing No.:** 1702A-OMP-ZZ-AT-DR-A-1204

Source file: 1702A-OMP-ZZ-DR-A-0008.rvt