



2 Bed Units D

Apartment Type Schedule - Totals Site Building 1,2,3,4,5,6 2 Bed Types	
Apartment Type	Count
Block 01	
A2A	1
A2B7	1
A2C	4
A2C3	2
A2C4	2
A2C5	4
A2F	2
A2G	3
A2G1	3
A2H2	3
A2J	2
A2X	6
Block 02	
A2B5	3
A2B9	6
A2C2	6
A2C4	7
A2H	2
Block 03	
A2B3	6
A2B4	6
A2M	8
A2M2	8
A2R	6
A2S	2
Block 04	
A2B6	6
A2E	6
A2V	6
Block 05	
A2B	12
A2K	5
A2L	4
A2P	3
A2T	5
A2V2	5
A2Y	1
Block 06	
A2B2	4
A2B8	5
A2D	4
159	


Apartment Type Schedule - Totals Site Wide 2 Beds	
Apartment Type	Count
A2A	1
A2B	12
A2B2	4
A2B3	6
A2B4	6
A2B5	3
A2B6	6
A2B7	1
A2B8	5
A2B9	6
A2C	4
A2C2	6
A2C3	2
A2C4	9
A2C5	4
A2D	4
A2E	6
A2F	2
A2G	3
A2G1	3
A2H	2
A2H2	3
A2J	2
A2K	5
A2L	4
A2M	8
A2M2	8
A2P	3
A2R	6
A2S	2
A2T	5
A2V	6
A2V2	5
A2X	6
A2Y	1
159	

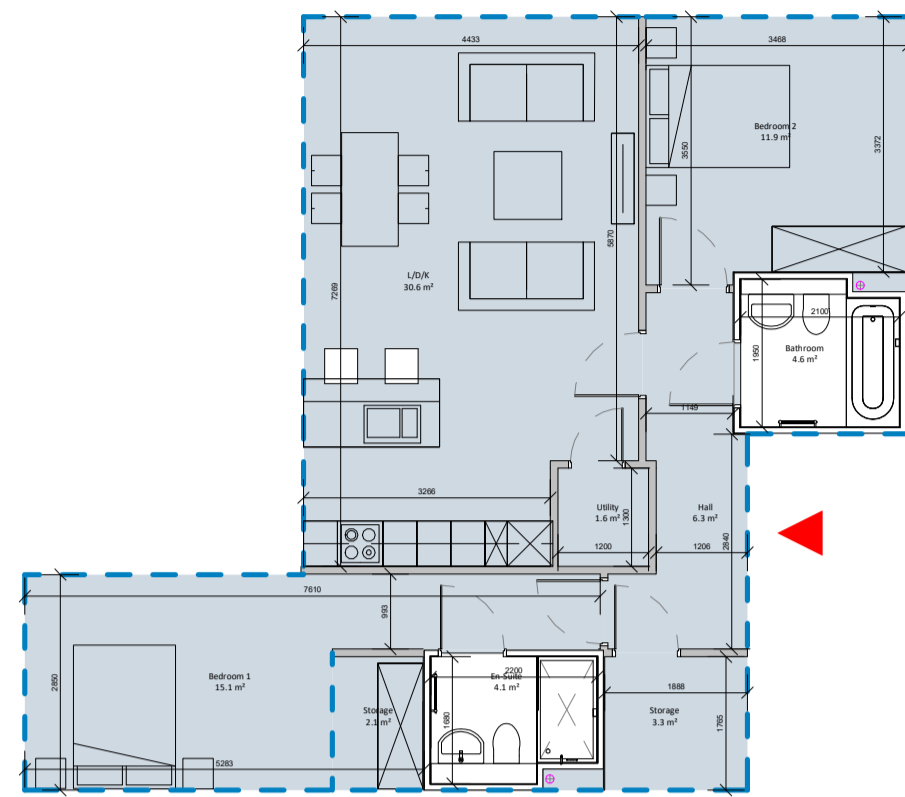


A2P
Number of Type: 03

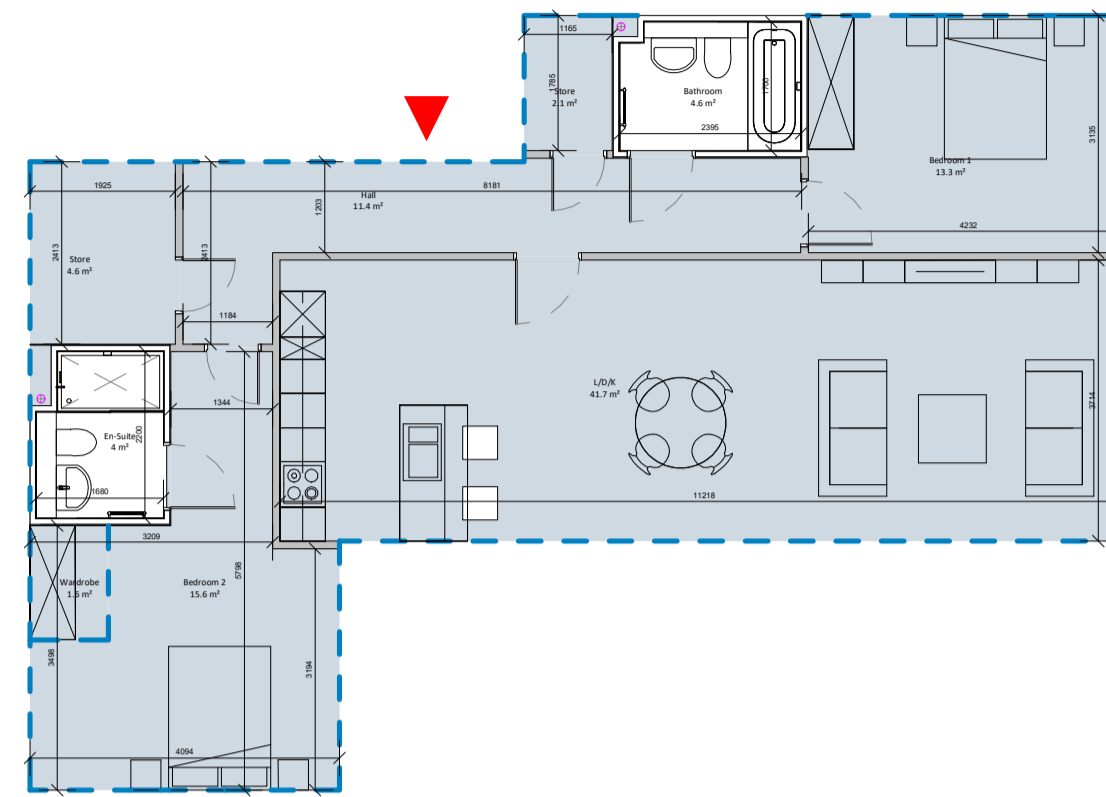


A2R
Number of Type: 06

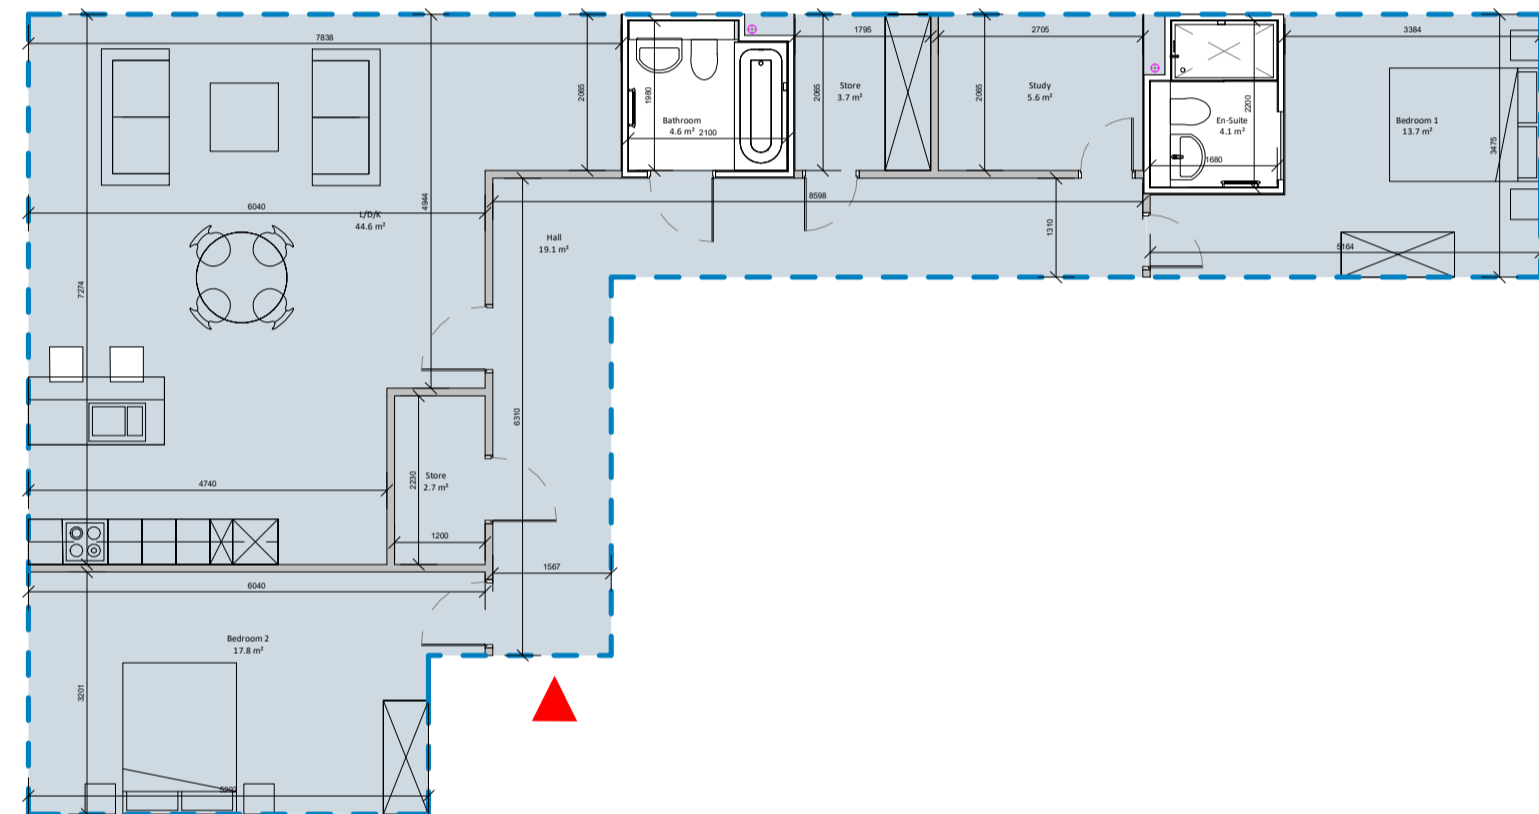


A2S
Number of Type: 02

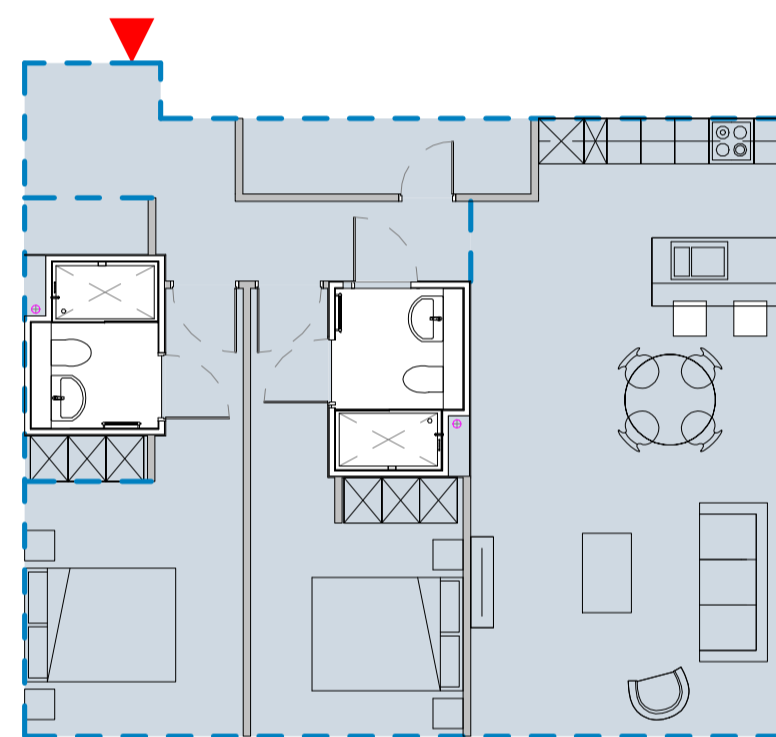


A2T
Number of Type: 05

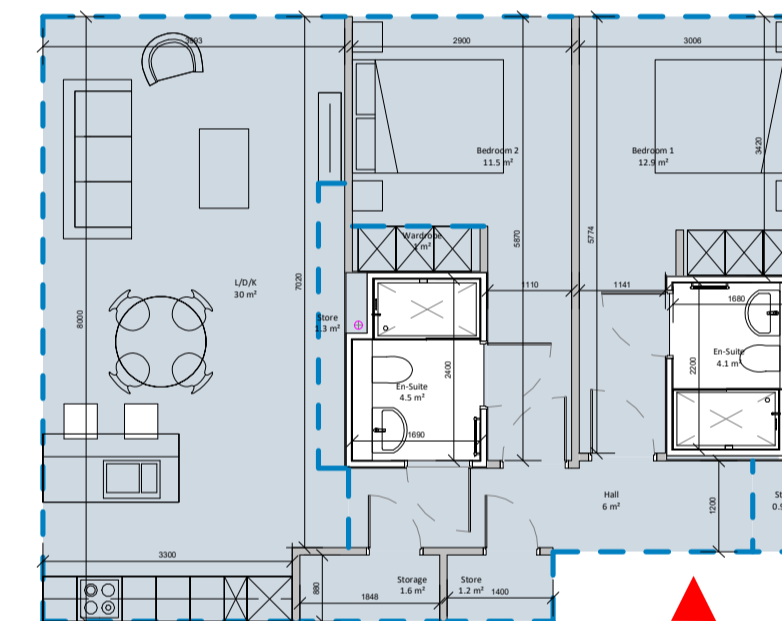


A2V
Number of Type: 06

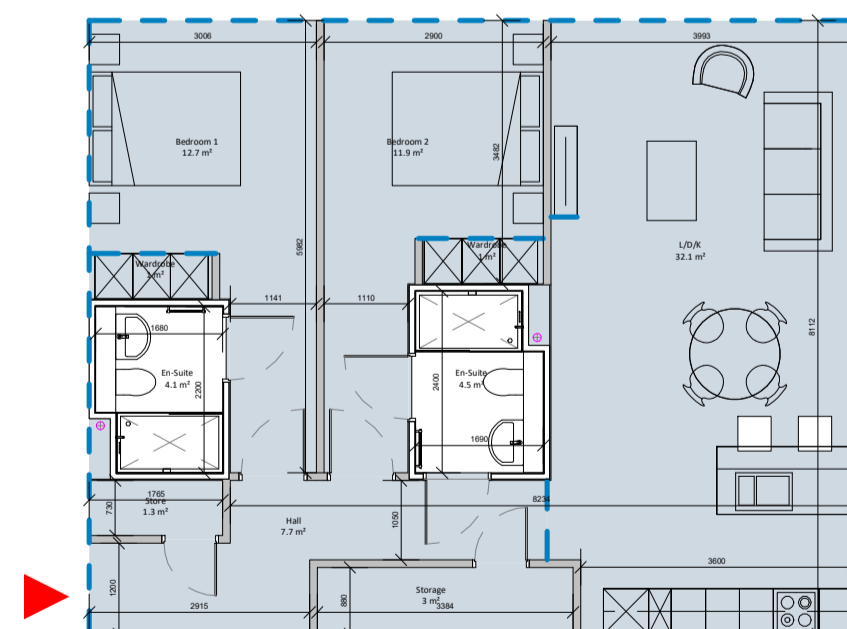

A2V2
Number of Type: 05

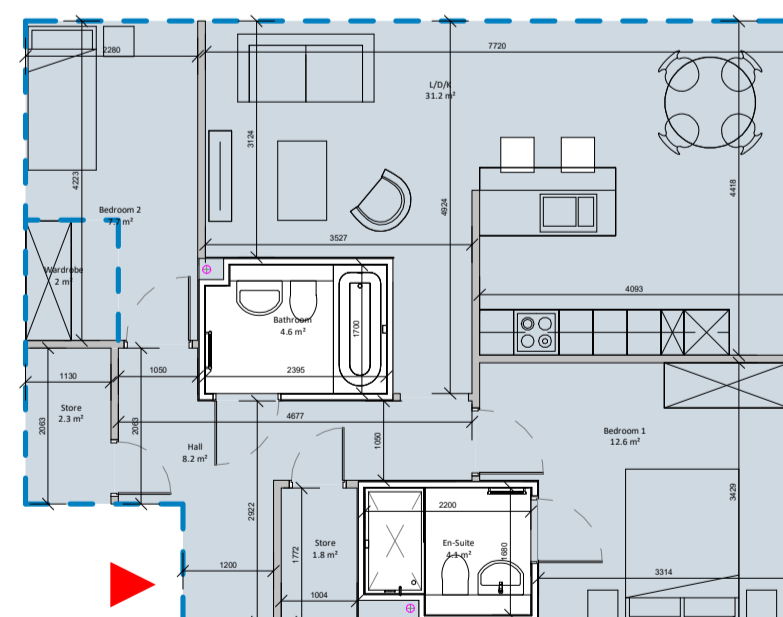

A2X
Number of Type: 06

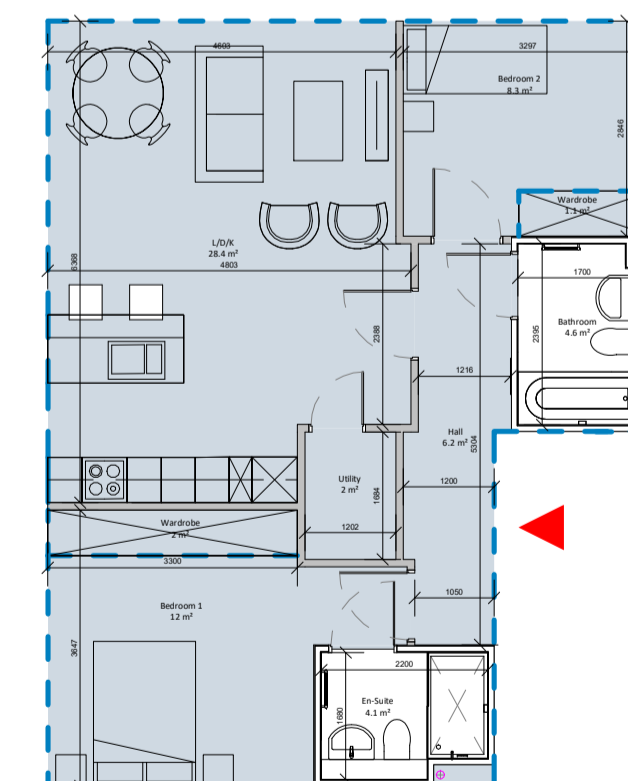

A2Y
Number of Type: 01

General Note:

For Information - North point and levels as per layout drawing

Revision Description	Date	Rev. No.	Issued by
Issued for Planning	29-03-2022	1	PK

Any reference to fire safety design or performance is presented for coordination purposes only. Refer only to the granted Fire Safety Certificate, and fire consultant's information for fire safety design, specification and performance.

Figured dimensions only to be used. This drawing is copyright of O'Mahony Pike Architects Ltd. All information is shared as per approved use in accordance with ISO19650-2:2018, Table 5; Standard Codes for Suitability of Models and Documents and the BEP. If the 'Status' field is empty, this information has been shared at S0 - WIP.

omahony pike

architecture | urban design
email: info@omahonypike.com
tel: +353 1 202 7400
fax: +353 1 283 0822
www.omahonypike.com

Dublin
The Chapel
Mount St. Anne's
Milltown, Dublin 6
D06 XNS2 Ireland

Cork
One South Mall
Cork City
Co. Cork
T12 CCN3 Ireland

Project Code: 1702A
Project Lead: MH/PS
Drawn By: Author
Job No.: 1702A
Purpose: Planning

Scale @ A1: 1 : 100
Date: 29-03-2022
Revision: 1
Status: S0

Project: Blakes Esmonde SHD
Location: Stillorgan
Client: Cairn Homes Properties Ltd

Drawing Title: 2 Bed Units D
Drawing No.: 1702A-OMP-ZZ-AT-DR-A-1206

Source file: 1702A-OMP-ZZ-DR-A-0008.rvt