



NOTES:

1. DO NOT SCALE. USE FIGURED DIMENSIONS ONLY.
2. THIS DRAWING IS TO BE READ IN CONJUNCTION WITH ALL OTHER RELEVANT ARCHITECTURAL AND ENGINEERING DRAWINGS.

LEGEND:

 INDICATES EXTENT OF SITE LOCATION BOUNDARY

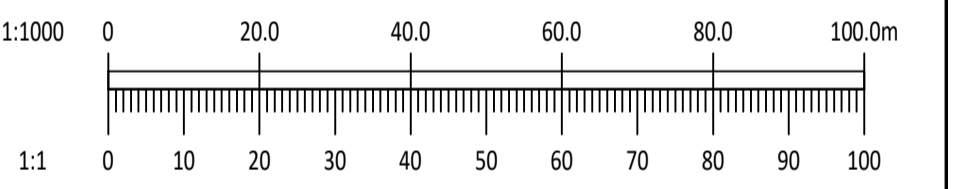

 Ordnance Survey Ireland Licence No. EN 0006021 © Ordnance Survey Ireland/Government of Ireland.

REV.	DATE	AMENDMENT	DRN	APPD

STATUS **FOR PLANNING ONLY  
NOT FOR CONSTRUCTION**

 **Waterman Moylan**  
Engineering Consultants  
BLOCK 5, EASTPOINT BUSINESS PARK, ALFIE BYRNE ROAD,  
DUBLIN D03 H3F4 IRELAND. Tel: (01) 664 8900  
Email: info@waterman-moylan.ie www.waterman-moylan.ie

CLIENT **CAIRN HOMES**  
ARCHITECT **OMP ARCHITECTS**

PROJECT **BLAKES SITE,  
STILLORGAN,  
CO DUBLIN**

TITLE **SITE LOCATION PLAN**

DRAWN	DESIGNED	APPROVED	DATE
G.Byrne	EN	BG	MAR' 22
SCALE	JOB NO.	DRG. NO.	REVISION
AS SHOWN	20-071	P101	

PLAN VIEW – SITE LOCATION PLAN

SCALE 1:1000 @ A1  
SCALE 1:2000 @ A3