



PLAN VIEW
PROPOSED BASEMENT PUMPING STATION LAYOUT
 SCALE 1:250 @A1

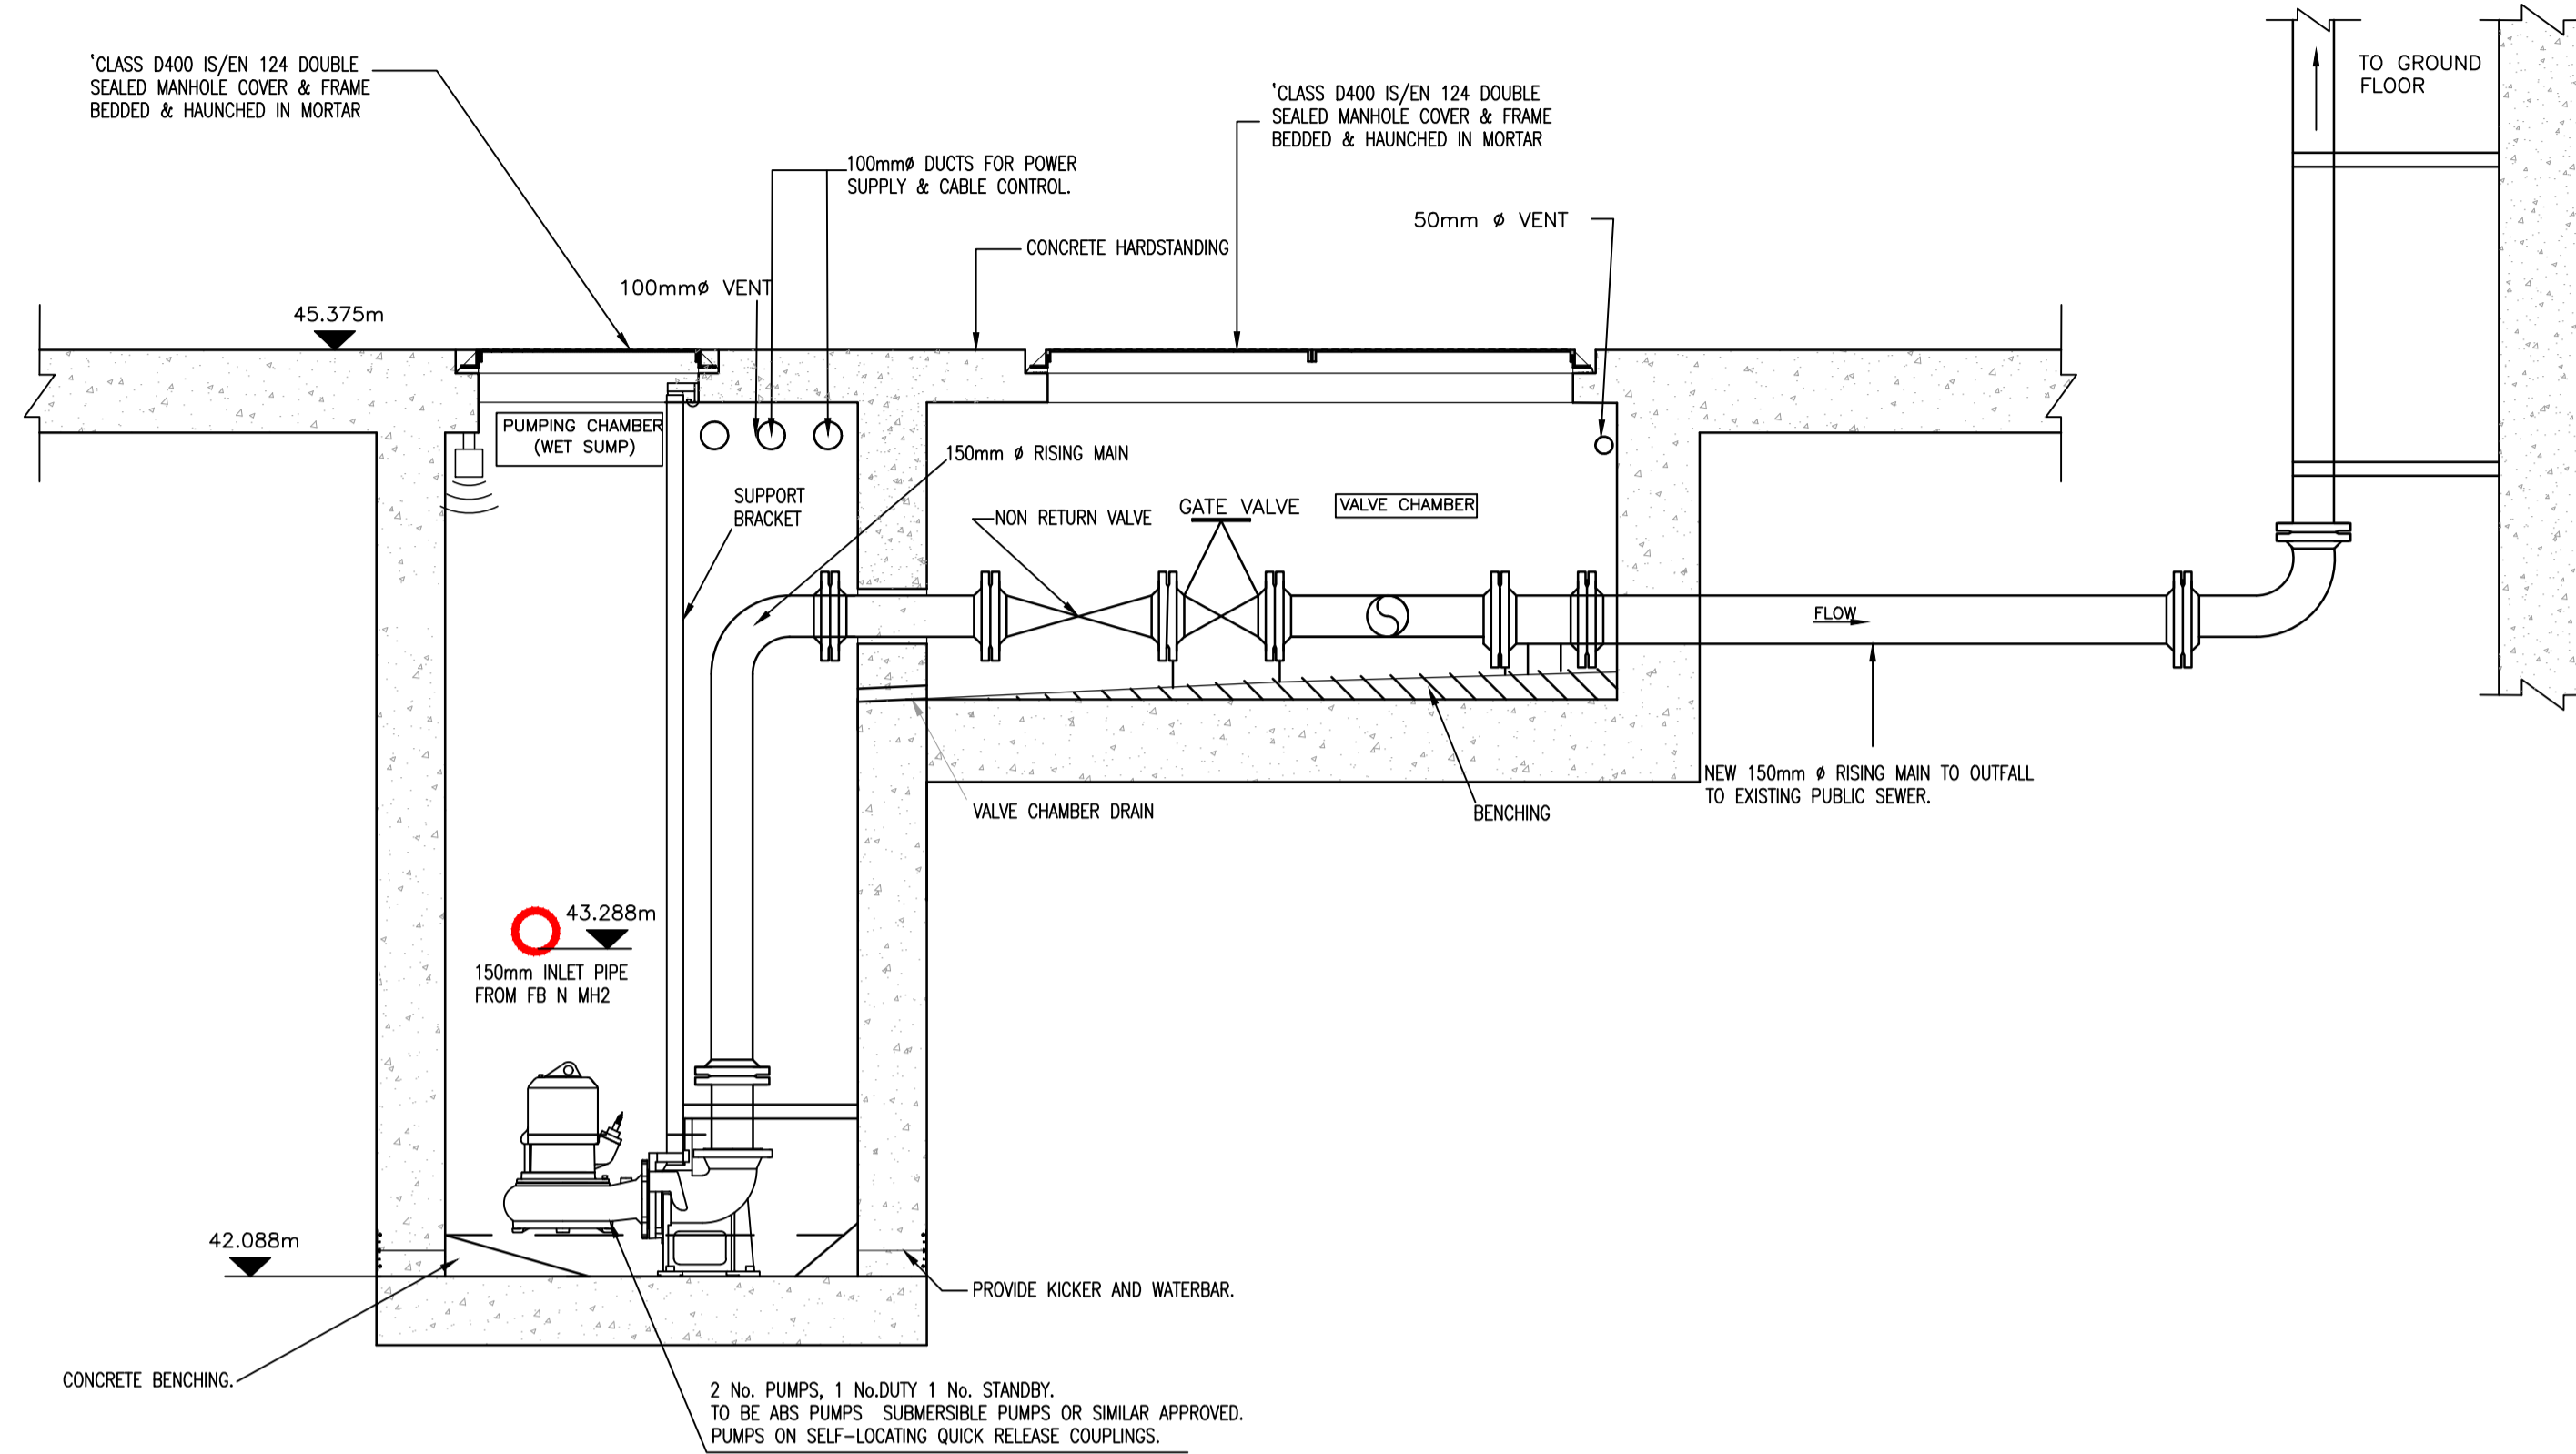

SECTION A-A
 SCALE 1:25

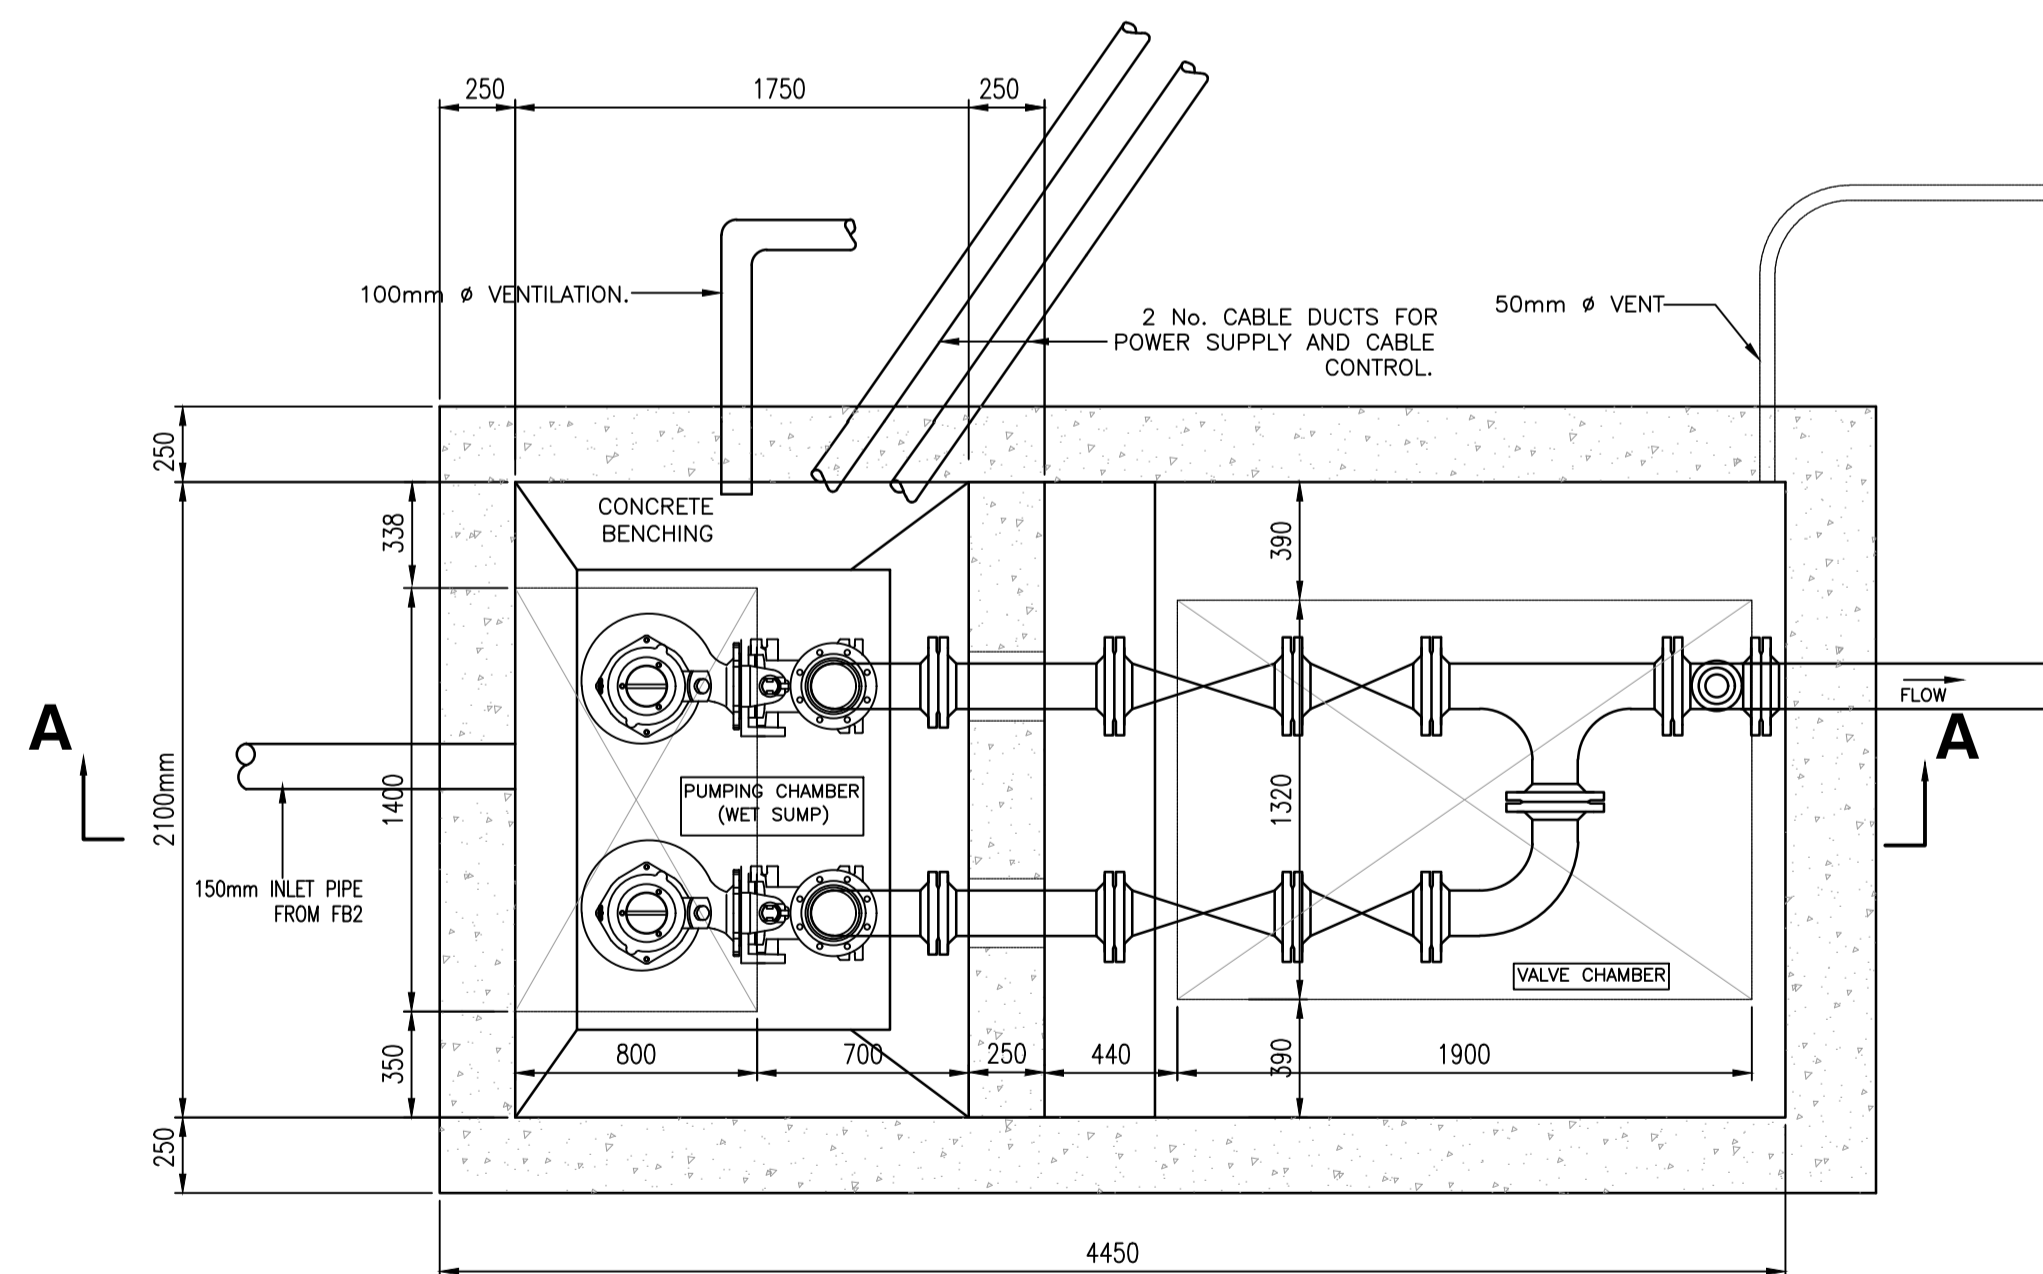

- NOTES:
- DO NOT SCALE. USE FIGURED DIMENSIONS ONLY.
 - THIS DRAWING IS TO BE READ IN CONJUNCTION WITH ALL OTHER RELEVANT ARCHITECTURAL AND ENGINEERING DRAWINGS.


LEGEND

F 7
 150mm ϕ 1:100.1

FB N MH7
 CL 44.413
 IL 43.760

PROPOSED FOUL WATER SEWER & MANHOLE WITH MANHOLE REFERENCE, COVER & INVERT LEVEL

PROPOSED GULLY & CONNECTION

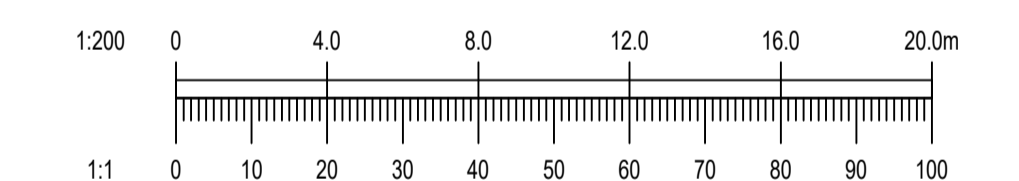

REV.	DATE	AMENDMENT	DRN	APPD

STATUS **FOR PLANNING ONLY**
NOT FOR CONSTRUCTION

Waterman Moylan
 Engineering Consultants

BLOCK 5, EASTPOINT BUSINESS PARK, ALFIE BYRNE ROAD,
 DUBLIN D03 H3F4 IRELAND. Tel: (01) 664 8900
 Email: info@waterman-moylan.ie www.waterman-moylan.ie

CLIENT **CAIRN HOMES**
 ARCHITECT **OMP ARCHITECTS**

PROJECT **BLAKES RESIDENTIAL DEVELOPMENT,
 STILLORGAN,
 CO. DUBLIN.**

TITLE **PROPOSED BASEMENT (NORTH)
 PUMPING STATION DETAILS**

DRAWN	DESIGNED	APPROVED	DATE
G.Byrne	EN	BG	MAR. '22
SCALE	JOB NO.	DRG. NO.	REVISION
1:250 @A1	20-071	P127	