



**PLAN VIEW**  
**PROPOSED BASEMENT PUMPING STATION LAYOUT**  
 SCALE 1:250 @A1


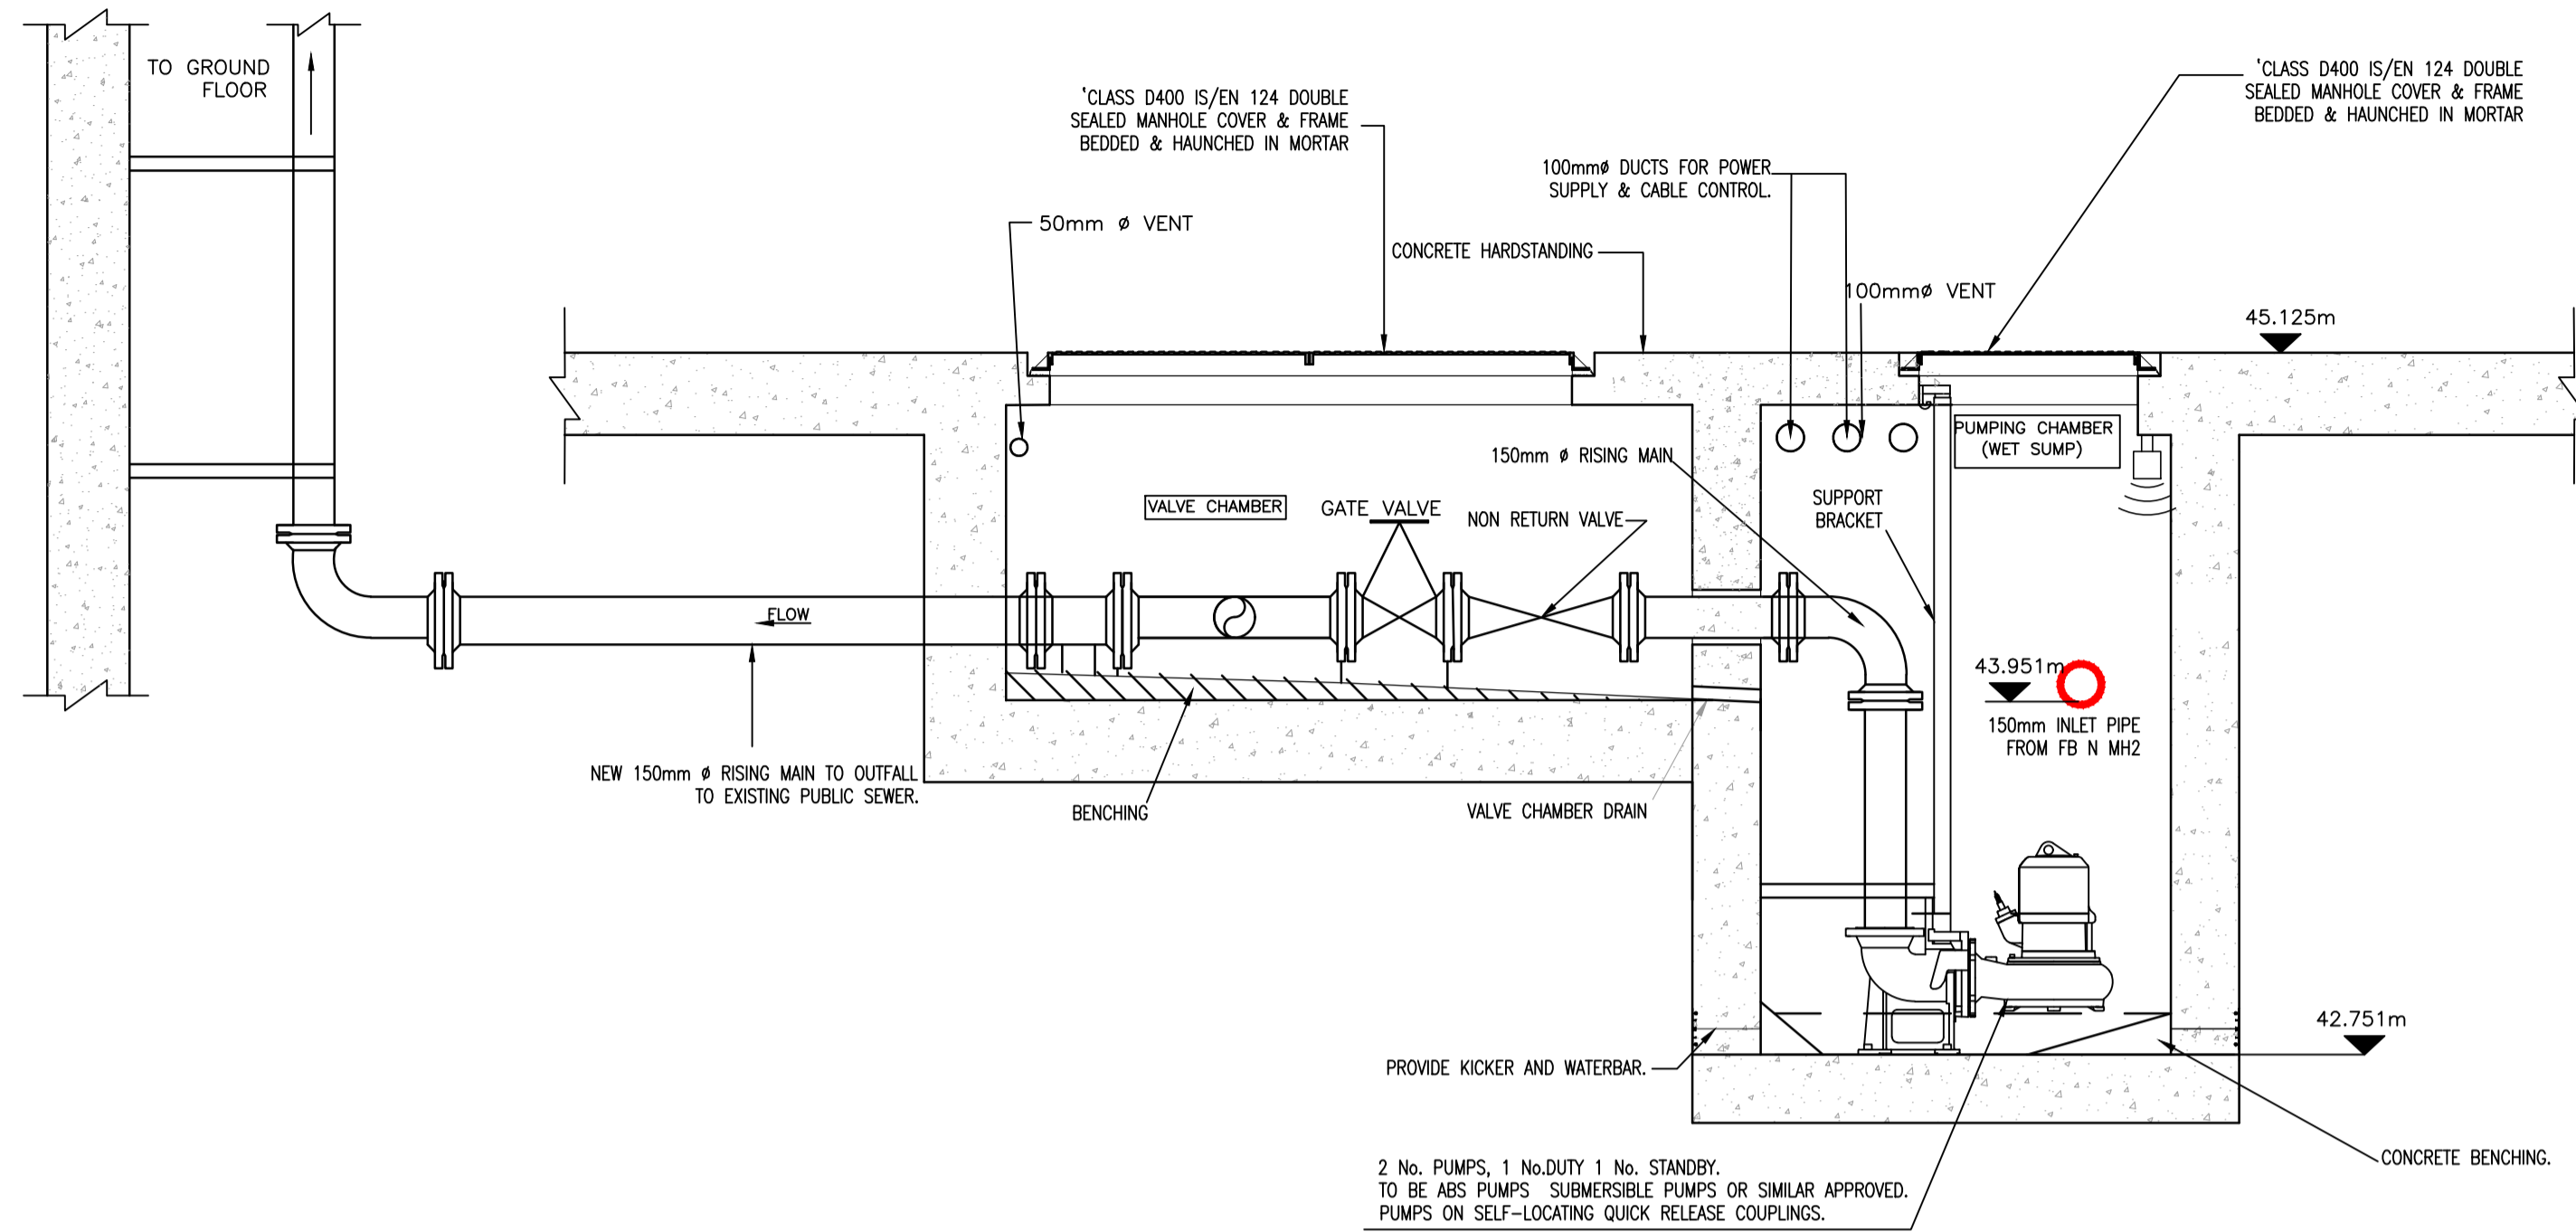


**SECTION A-A**  
 SCALE 1:25

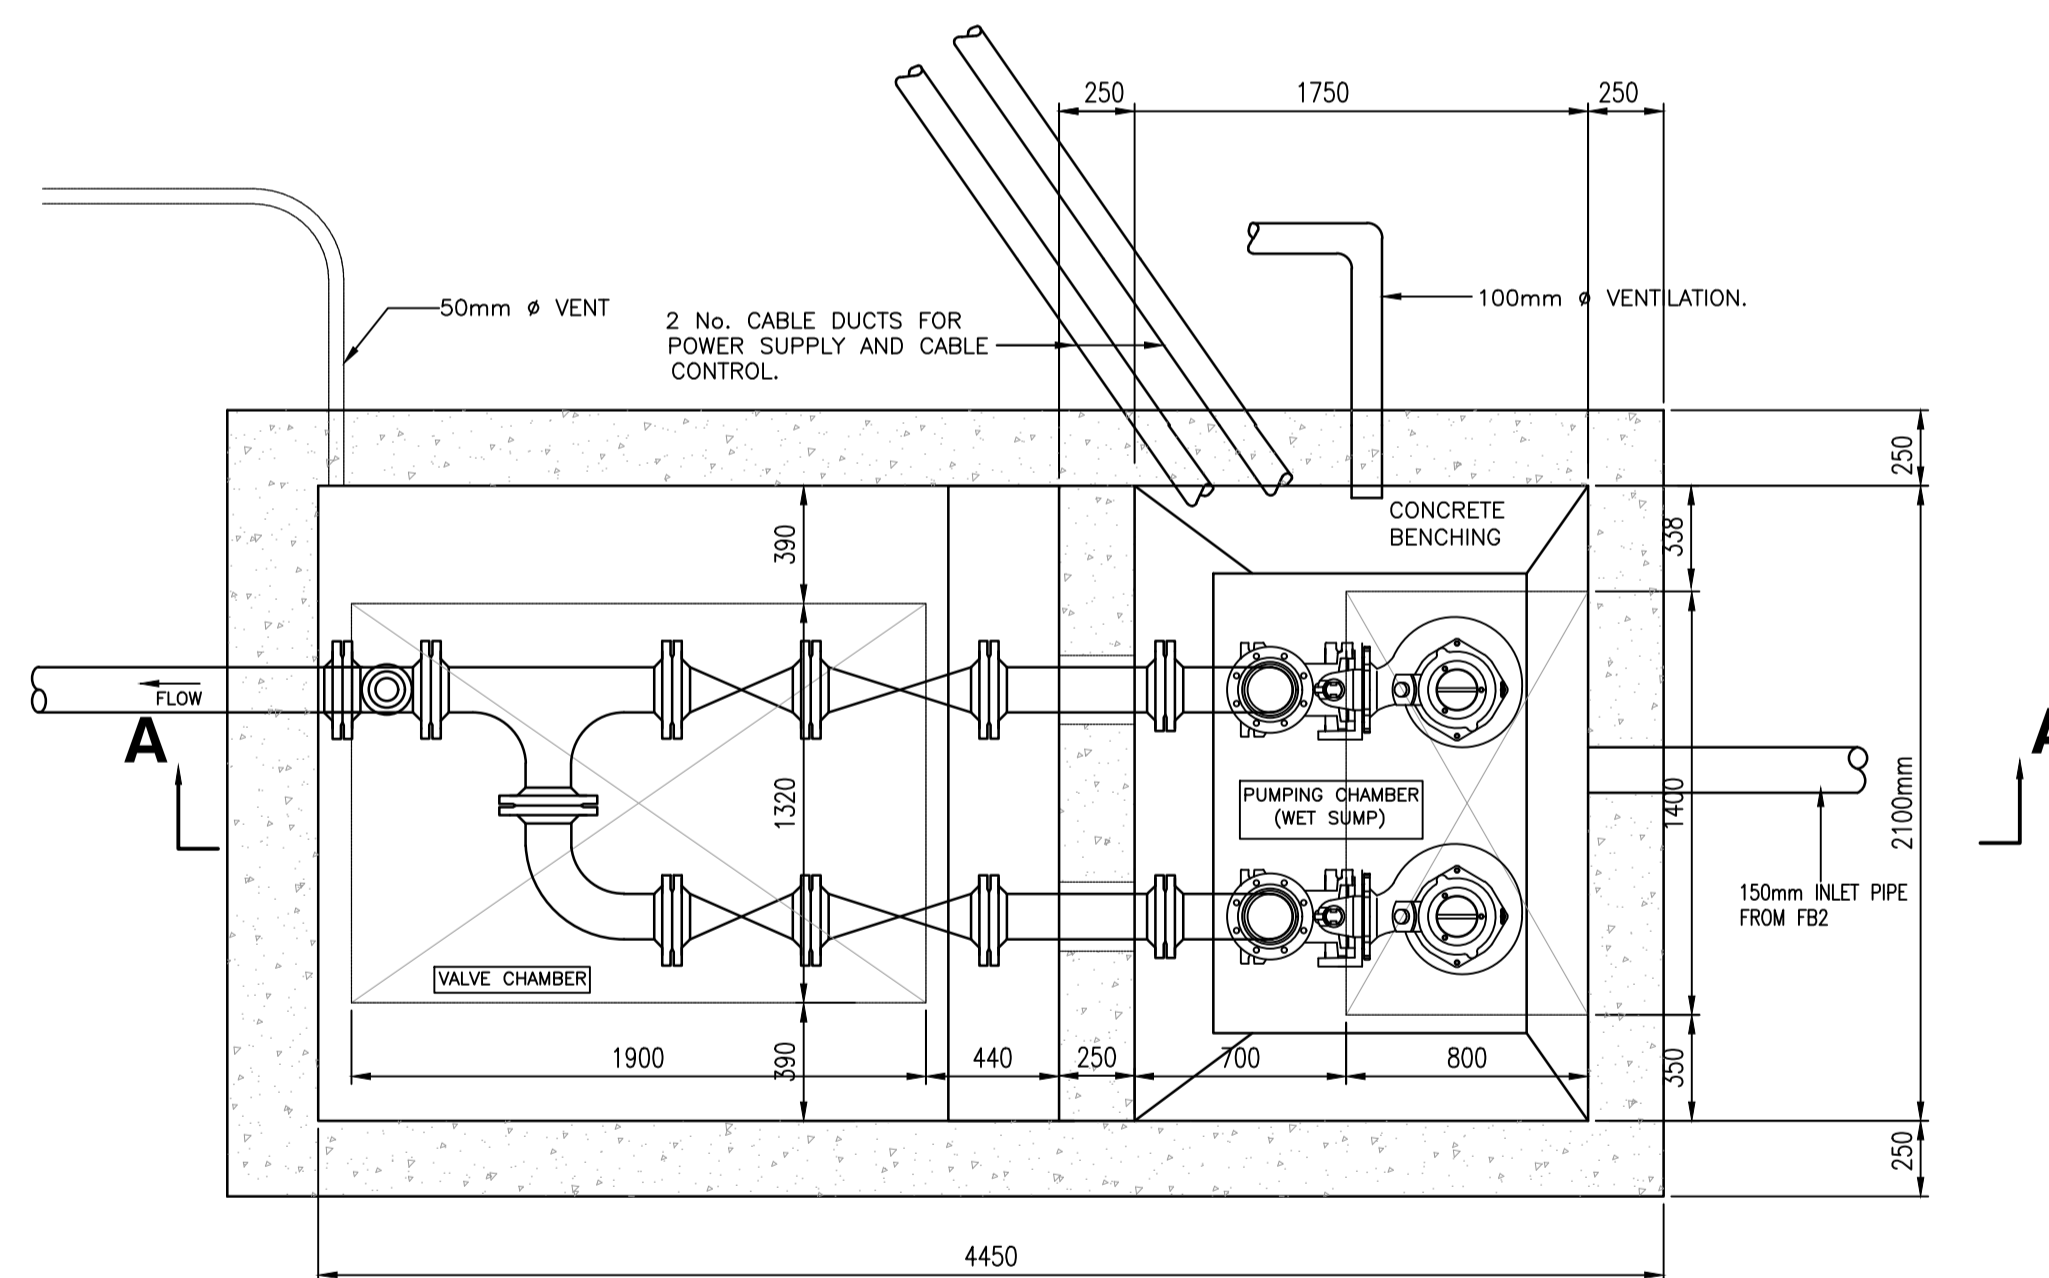

**SECTIONAL PLAN**  
 SCALE 1:25  
**TYPICAL FOUL WATER PUMPING STATION**

- NOTES:
- DO NOT SCALE. USE FIGURED DIMENSIONS ONLY.
  - THIS DRAWING IS TO BE READ IN CONJUNCTION WITH ALL OTHER RELEVANT ARCHITECTURAL AND ENGINEERING DRAWINGS.

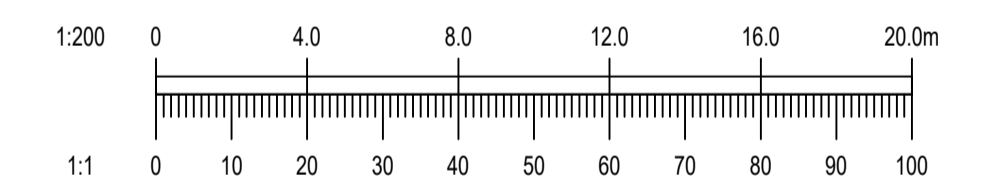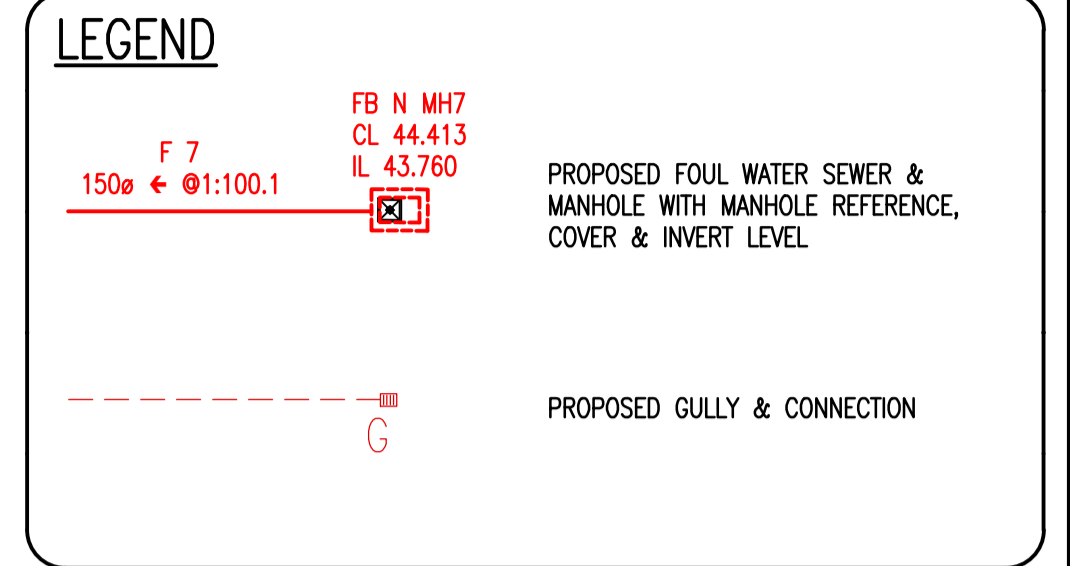

REV.	DATE	AMENDMENT	DRN	APPD

STATUS **FOR PLANNING ONLY**  
**NOT FOR CONSTRUCTION**

**Waterman Moylan**  
 Engineering Consultants  
 BLOCK 5, EASTPOINT BUSINESS PARK, ALFIE BYRNE ROAD,  
 DUBLIN D03 H3F4 IRELAND. Tel: (01) 664 8900  
 Email: info@waterman-moylan.ie www.waterman-moylan.ie

CLIENT **CAIRN HOMES**  
 ARCHITECT **OMP ARCHITECTS**  
 PROJECT **BLAKES RESIDENTIAL DEVELOPMENT,  
 STILLORGAN,  
 CO. DUBLIN.**

TITLE **PROPOSED BASEMENT (SOUTH)  
 PUMPING STATION DETAILS**

DRAWN	DESIGNED	APPROVED	DATE
G.Byrne	EN	BG	MAR. '22
SCALE	JOB NO.	DRG. NO.	REVISION
1:250 @A1	20-071	P128	