



PLAN VIEW - ATTENUATION LAYOUT (NORTH)

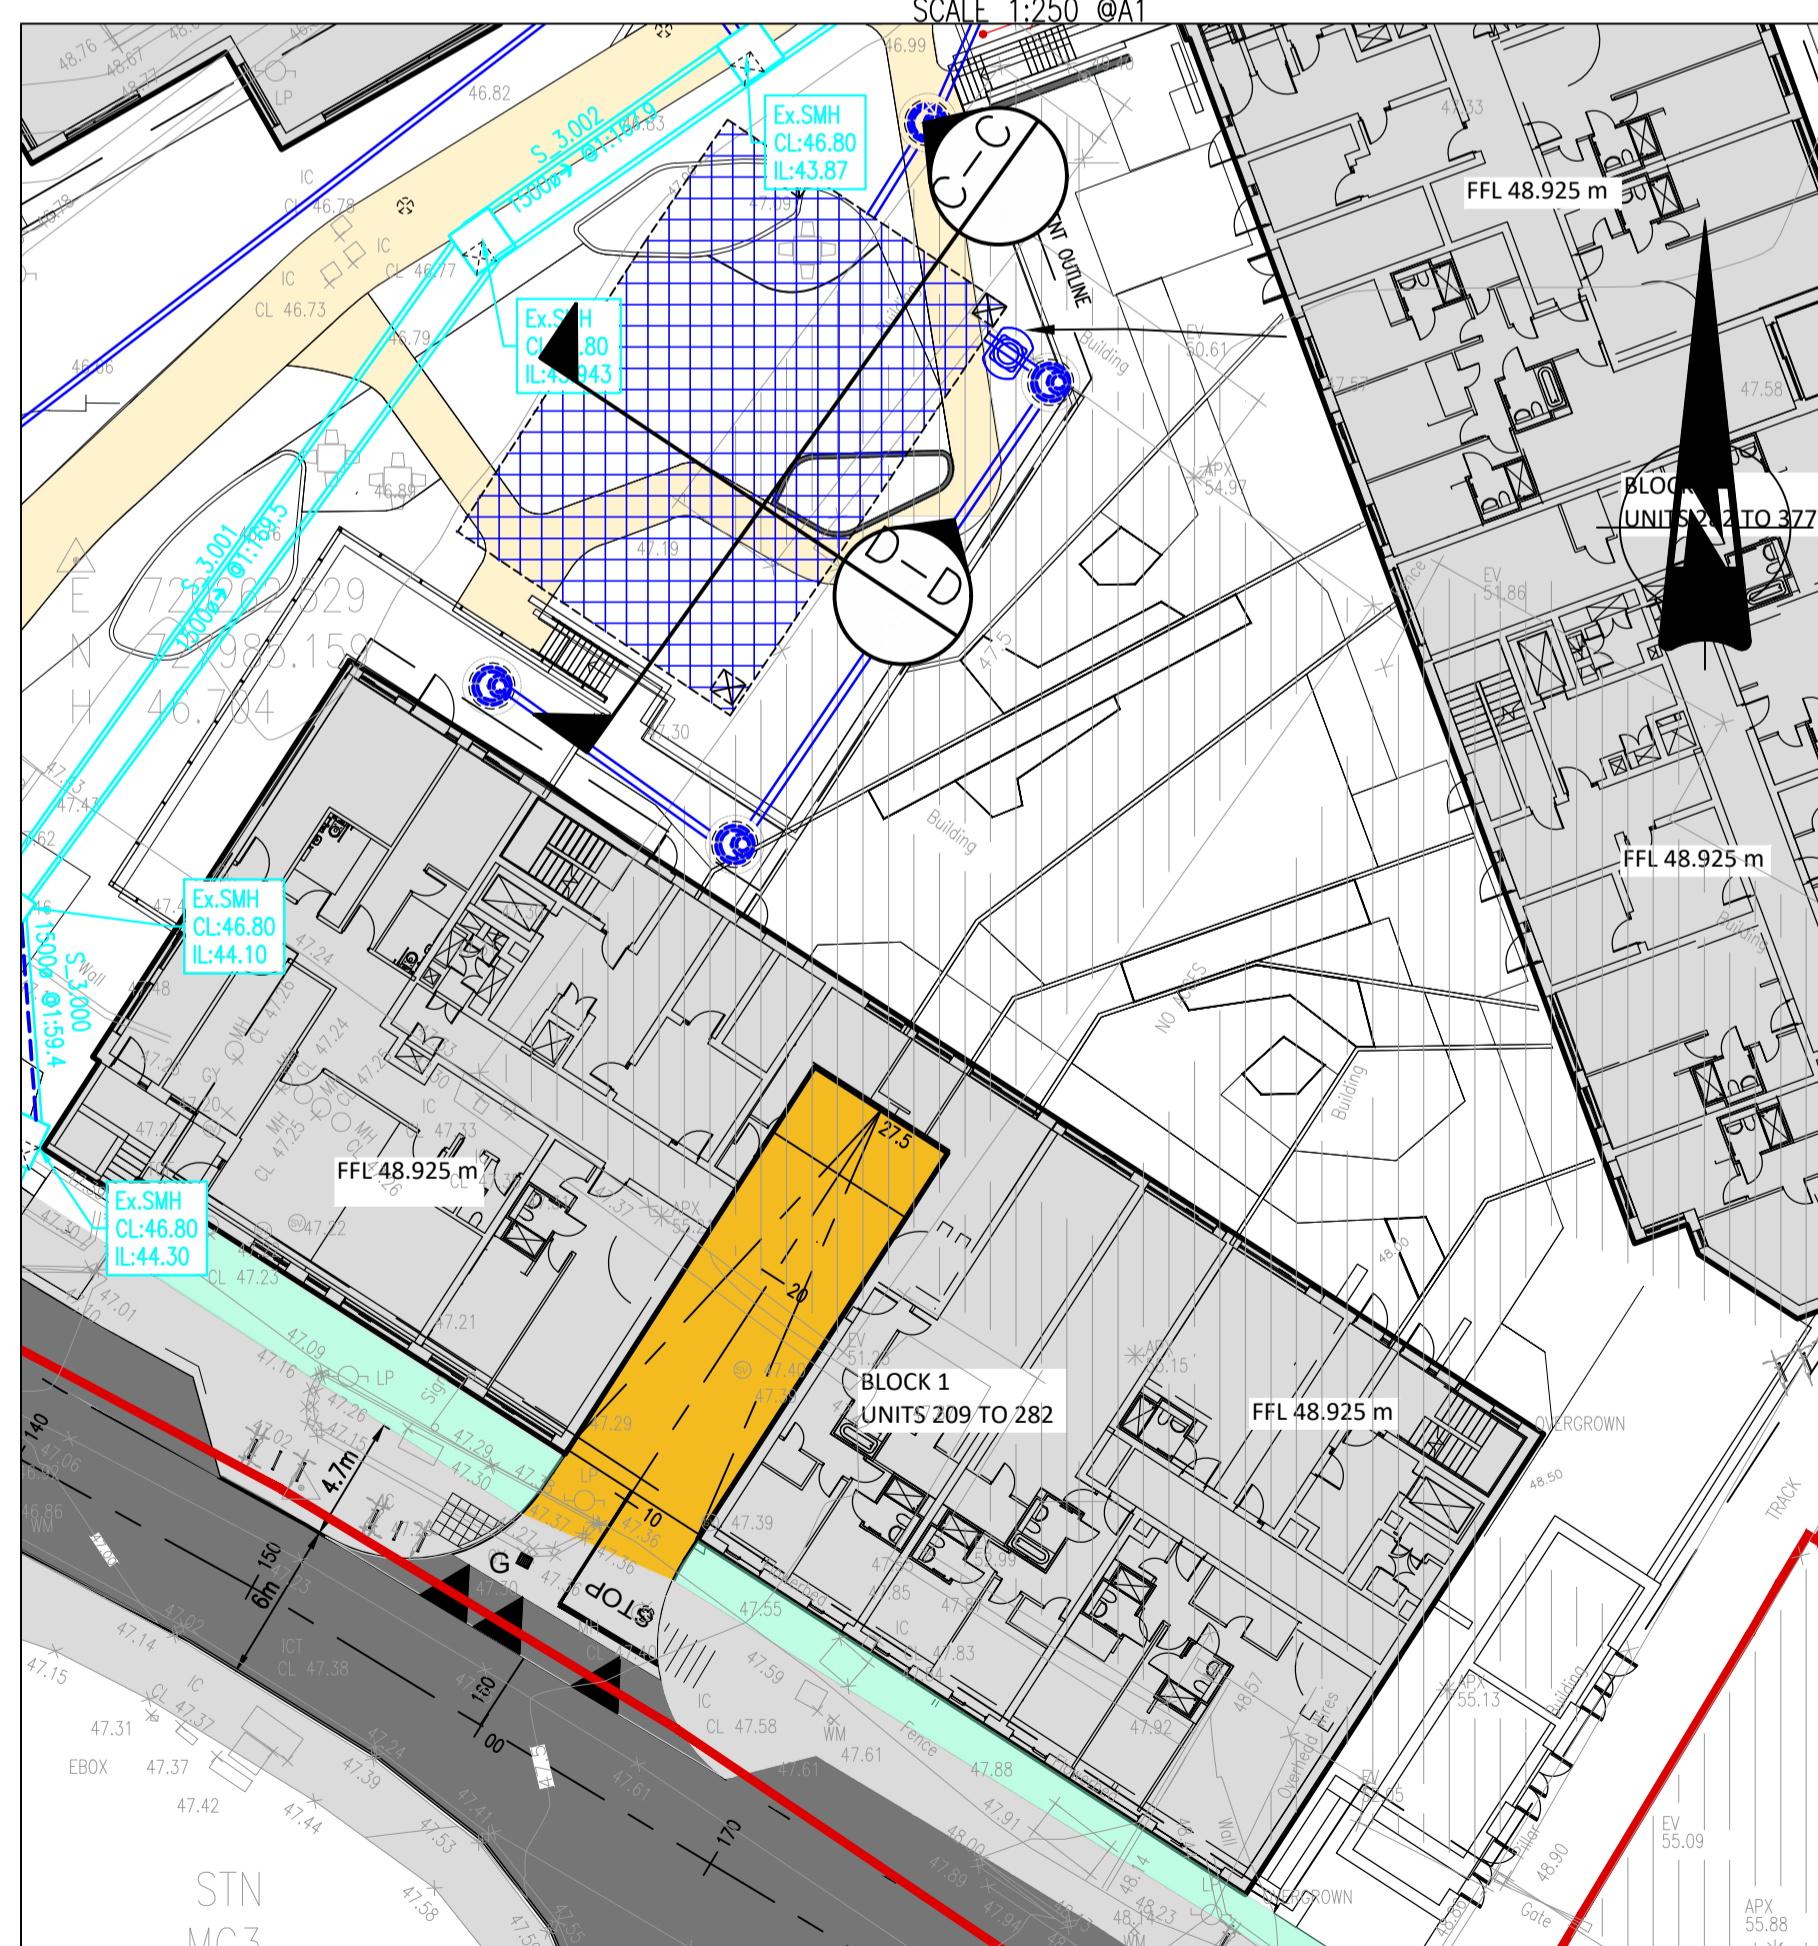


PLAN VIEW - ATTENUATION LAYOUT (SOUTH)

SCALE 1:250 @A1

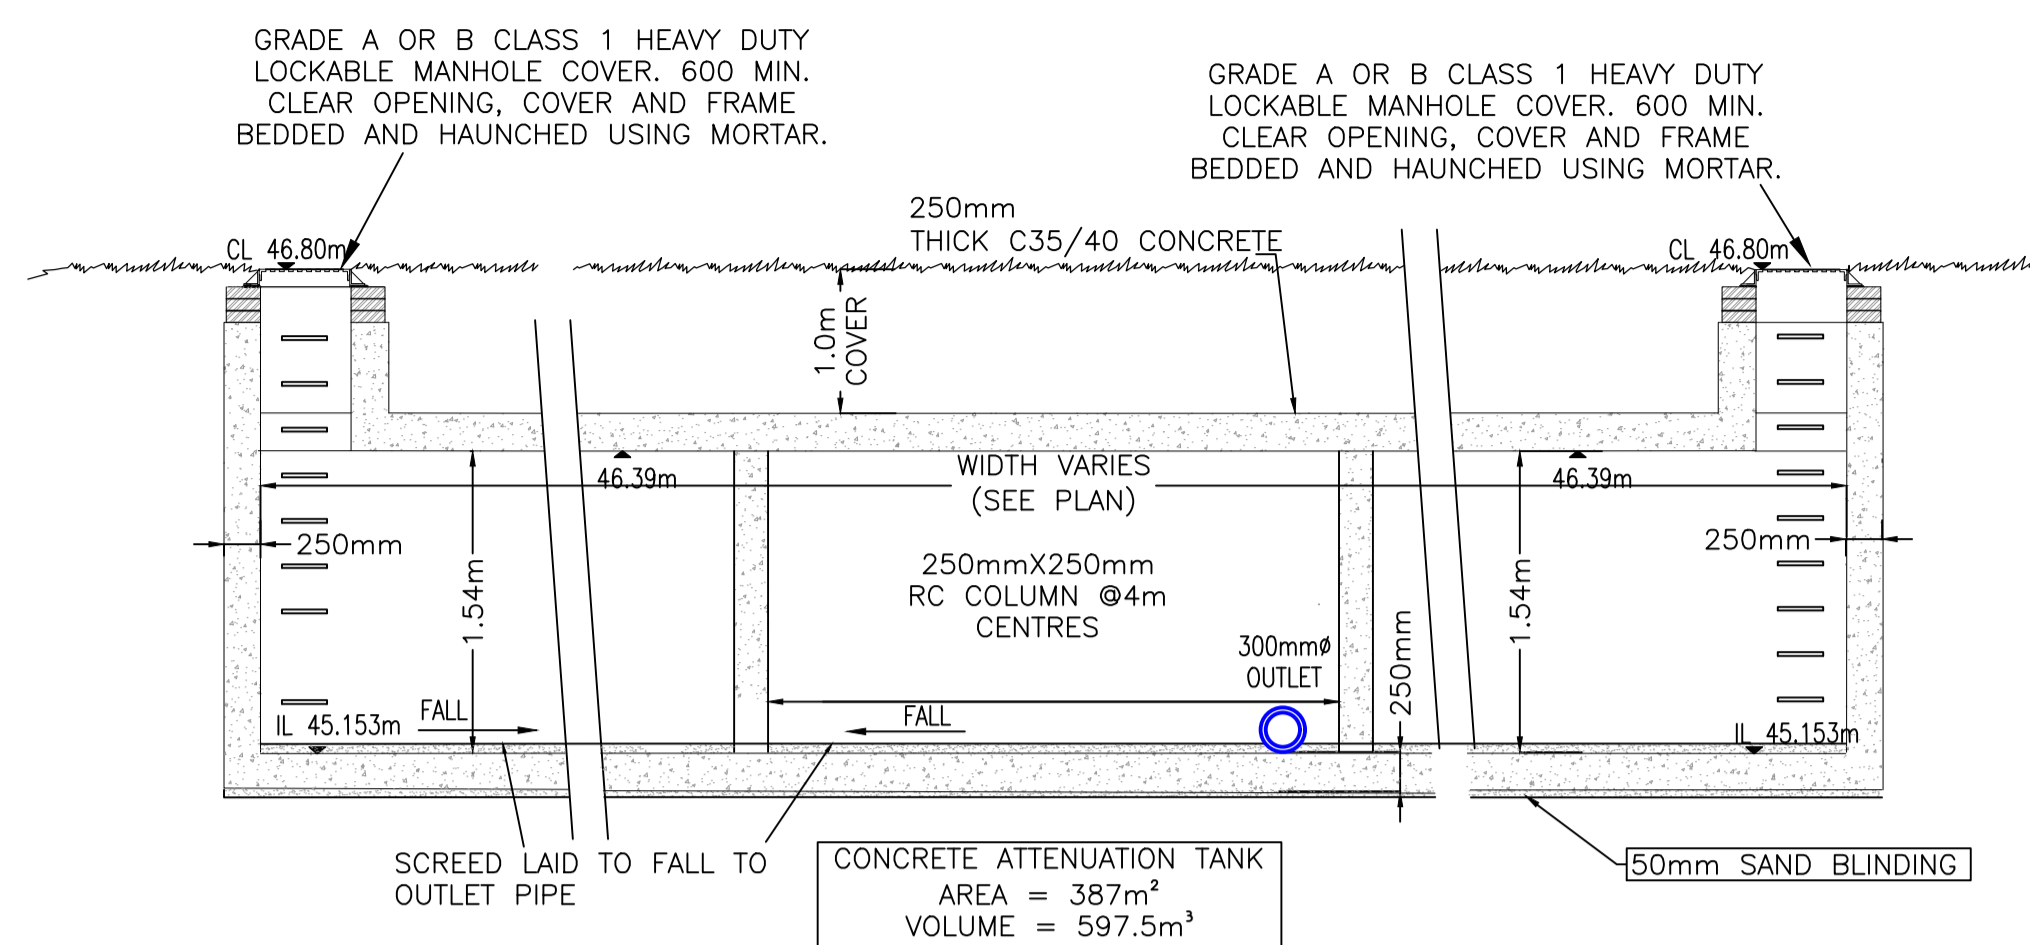


SECTION A-A ATTENUATION TANK

SCALE 1:50

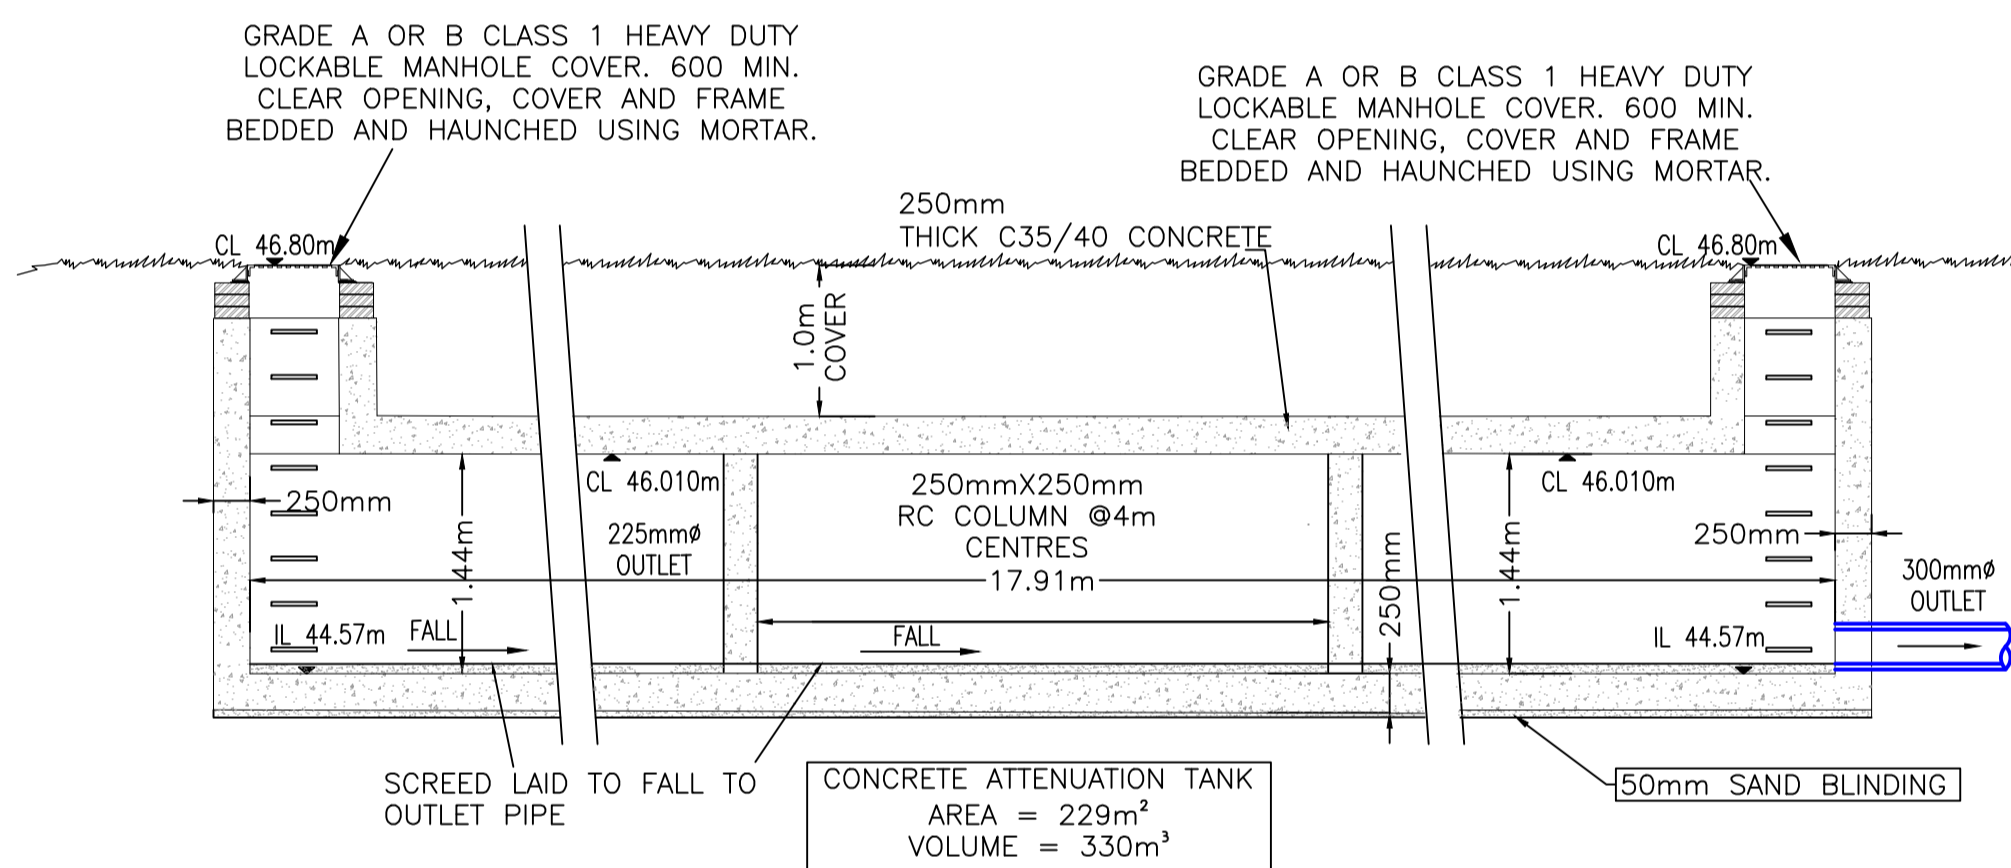


SECTION C-C ATTENUATION TANK

SCALE 1:50

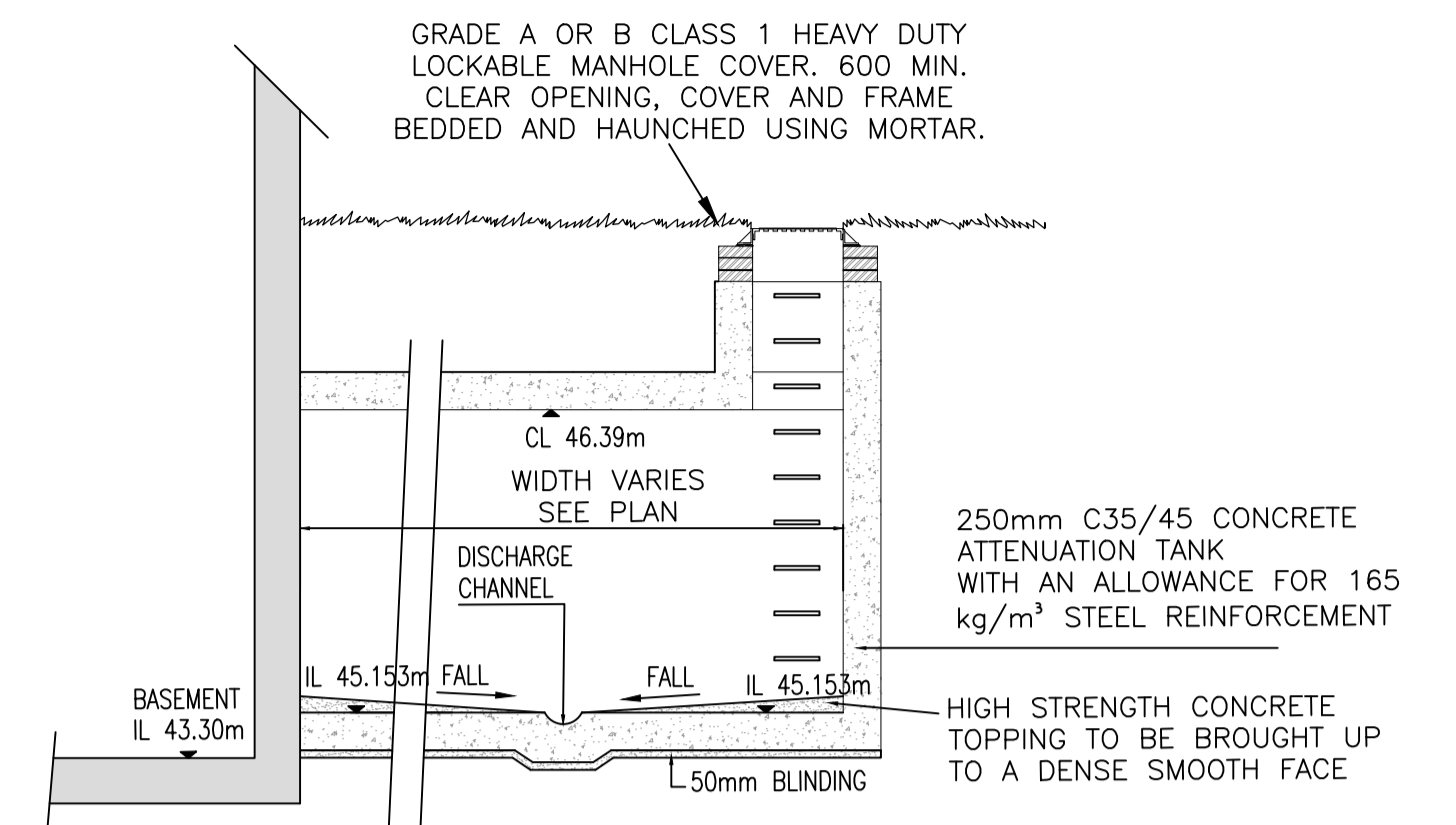

SECTION B-B ATTENUATION TANK CROSS-SECTION

SCALE 1:50

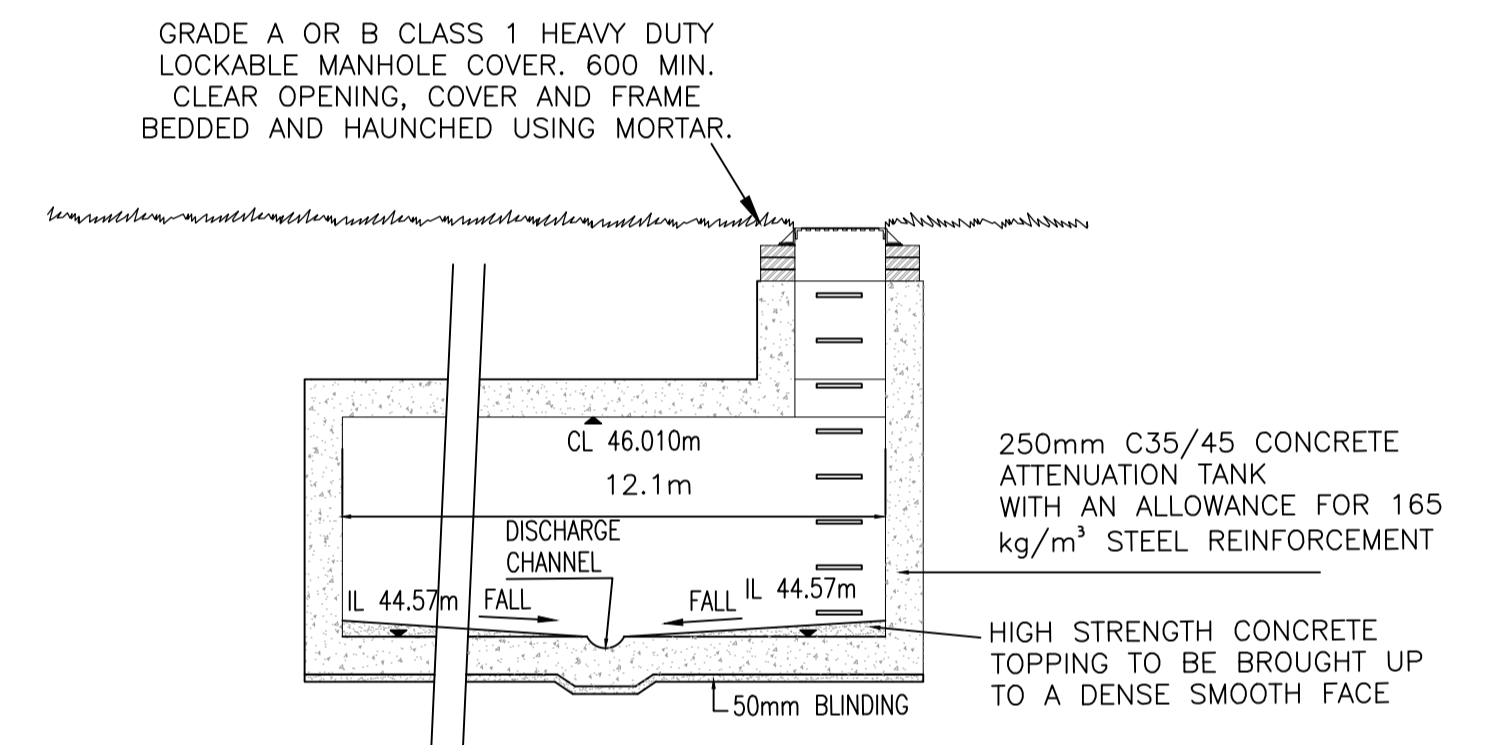

SECTION D-D ATTENUATION TANK CROSS-SECTION

SCALE 1:50

NOTES:

- DO NOT SCALE. USE FIGURED DIMENSIONS ONLY.
- THIS DRAWING IS TO BE READ IN CONJUNCTION WITH ALL OTHER RELEVANT ARCHITECTURAL AND ENGINEERING DRAWINGS.

| REV. | DATE | AMENDMENT | DRN | APPD |
|------|------|-----------|-----|------|
| | | | | |

STATUS **FOR PLANNING ONLY
NOT FOR CONSTRUCTION**

Waterman Moylan
Engineering Consultants

BLOCK 8, EASTPOINT BUSINESS PARK, ALFIE BYRNE ROAD,
DUBLIN D03 H3F4 IRELAND. Tel: (01) 664 8900
Email: info@waterman-moylan.ie www.waterman-moylan.ie

CLIENT CAIRN HOMES

ARCHITECT OMP ARCHITECTS

PROJECT **BLAKES RESIDENTIAL DEVELOPMENT,
STILLORGAN,
CO. DUBLIN.**

TITLE **PROPOSED SURFACE WATER ATTENUATION DETAILS**

| DRAWN | DESIGNED | APPROVED | DATE |
|----------|----------|----------|----------|
| G.Byrne | EN | BG | MAR. '22 |
| SCALE | JOB NO. | DRG. NO. | REVISION |
| AS SHOWN | 20-071 | P130 | |