
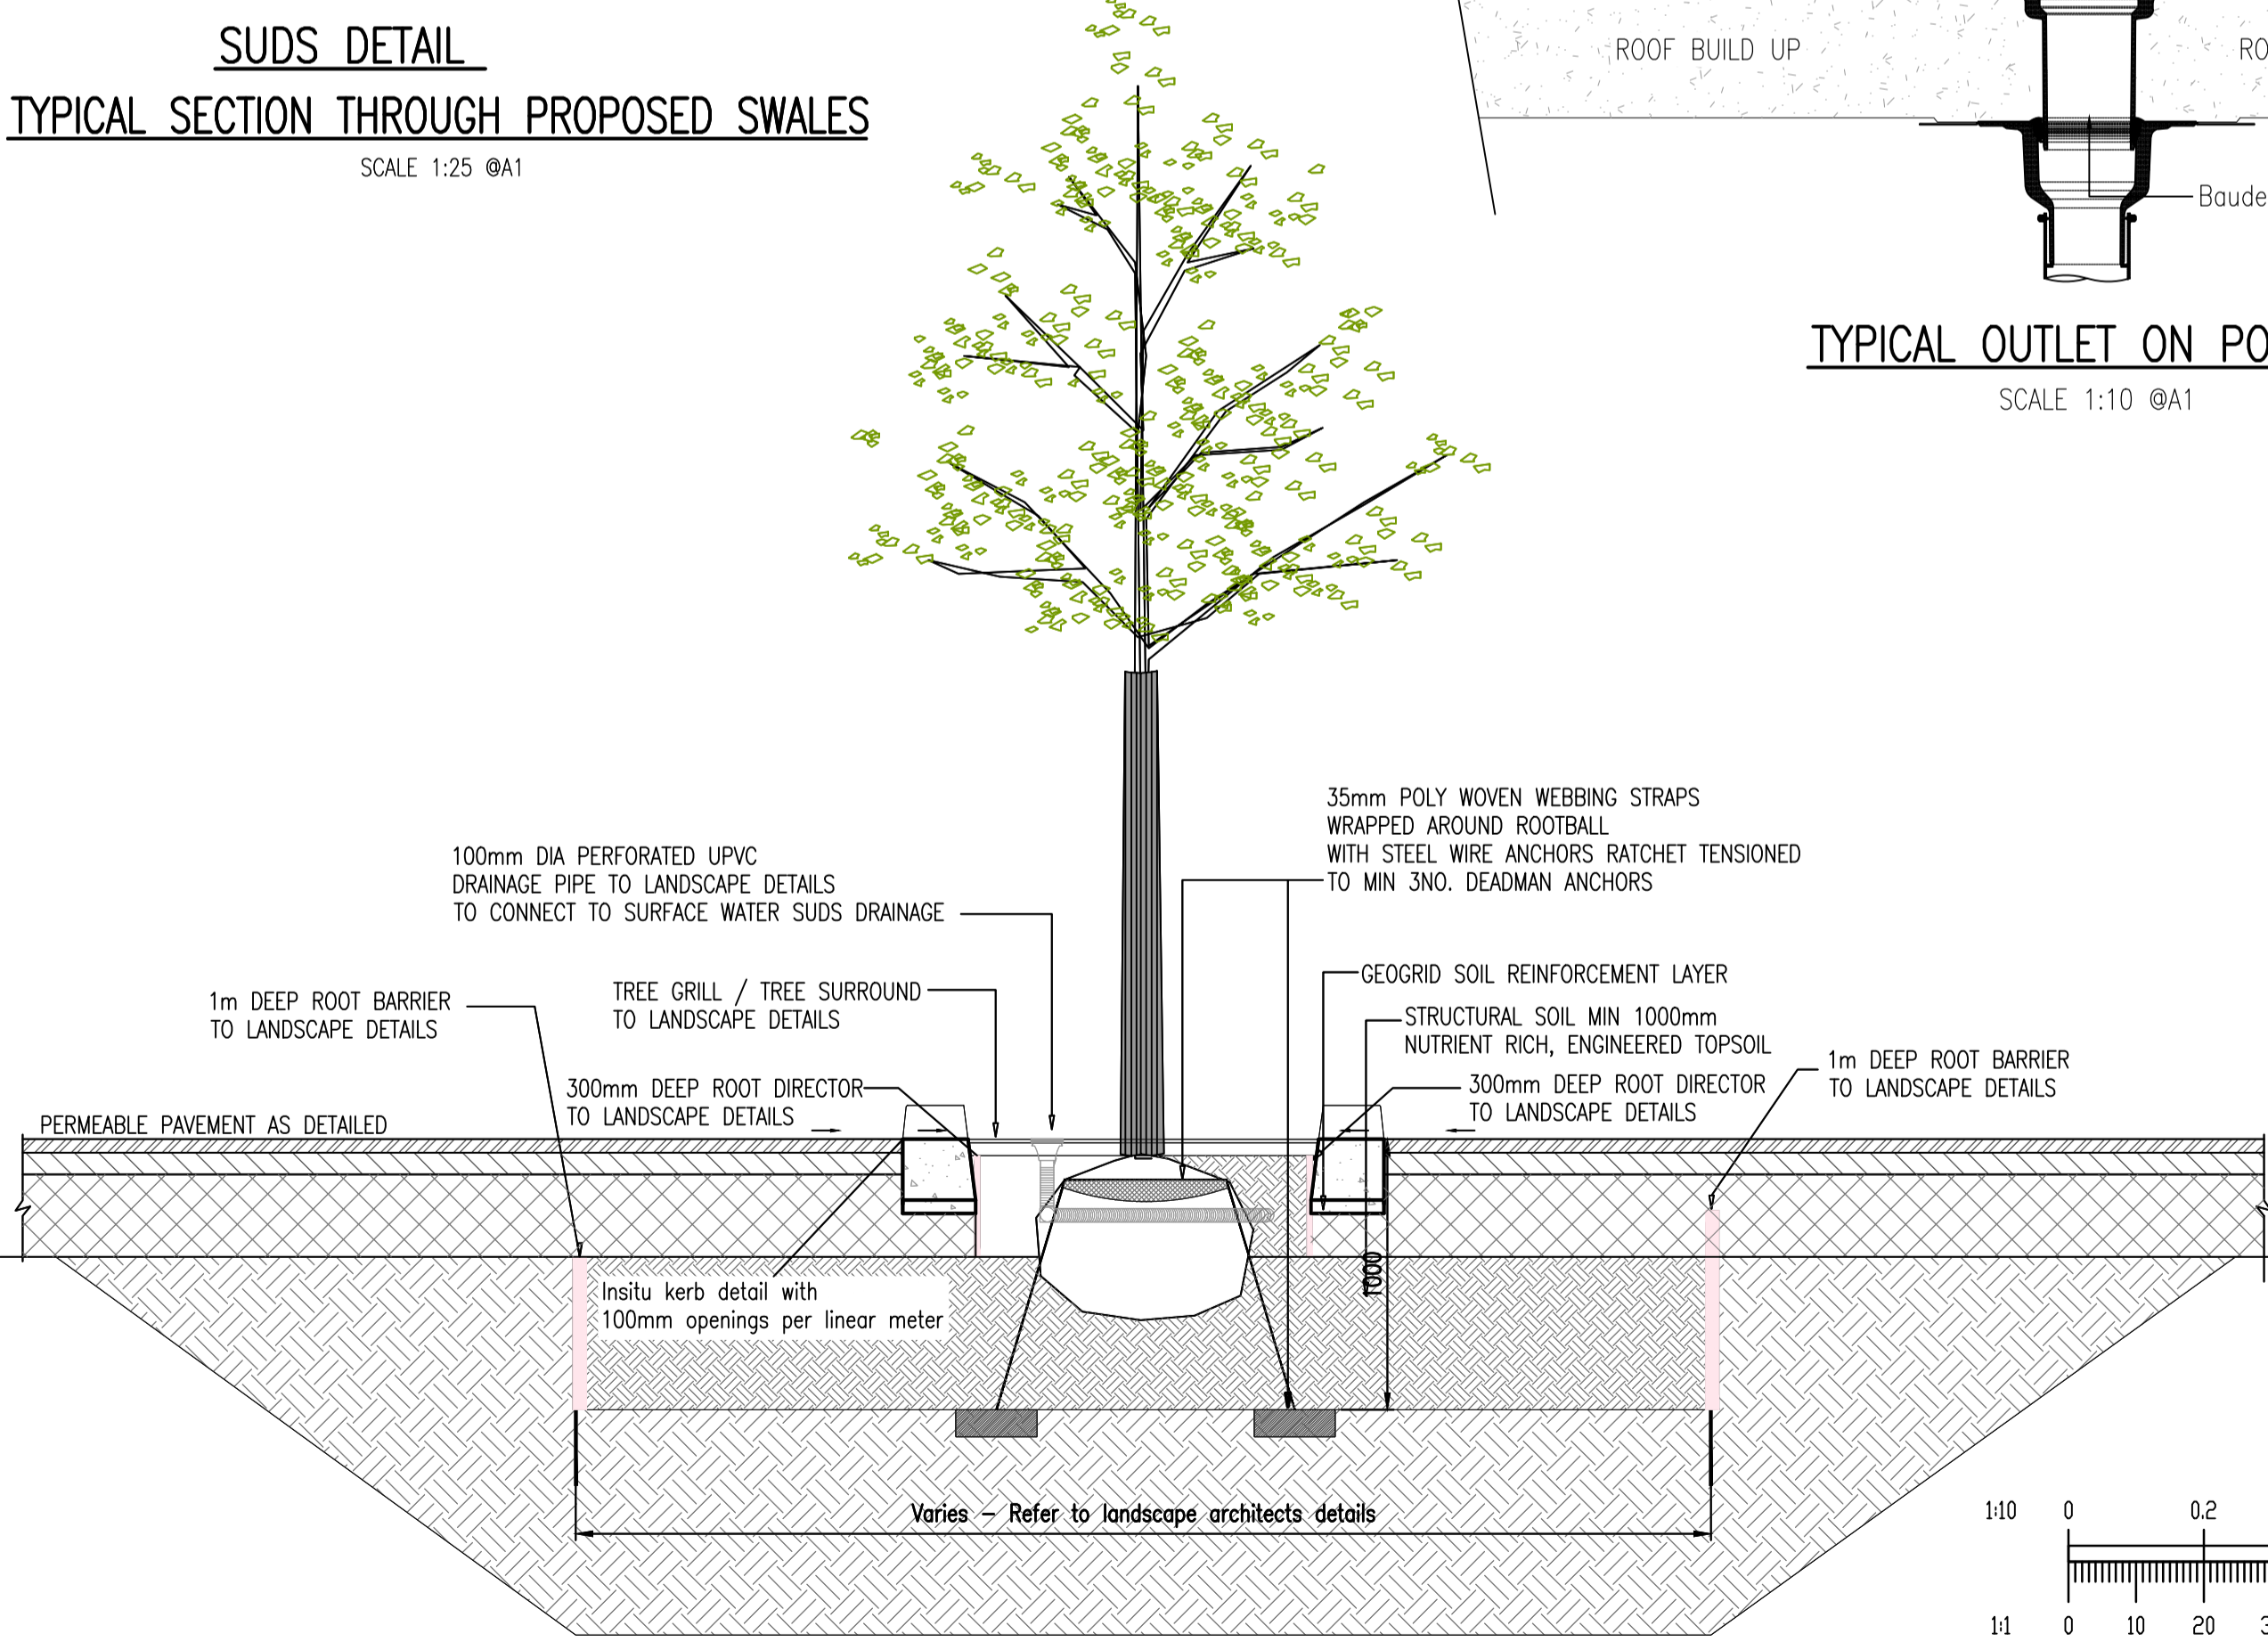
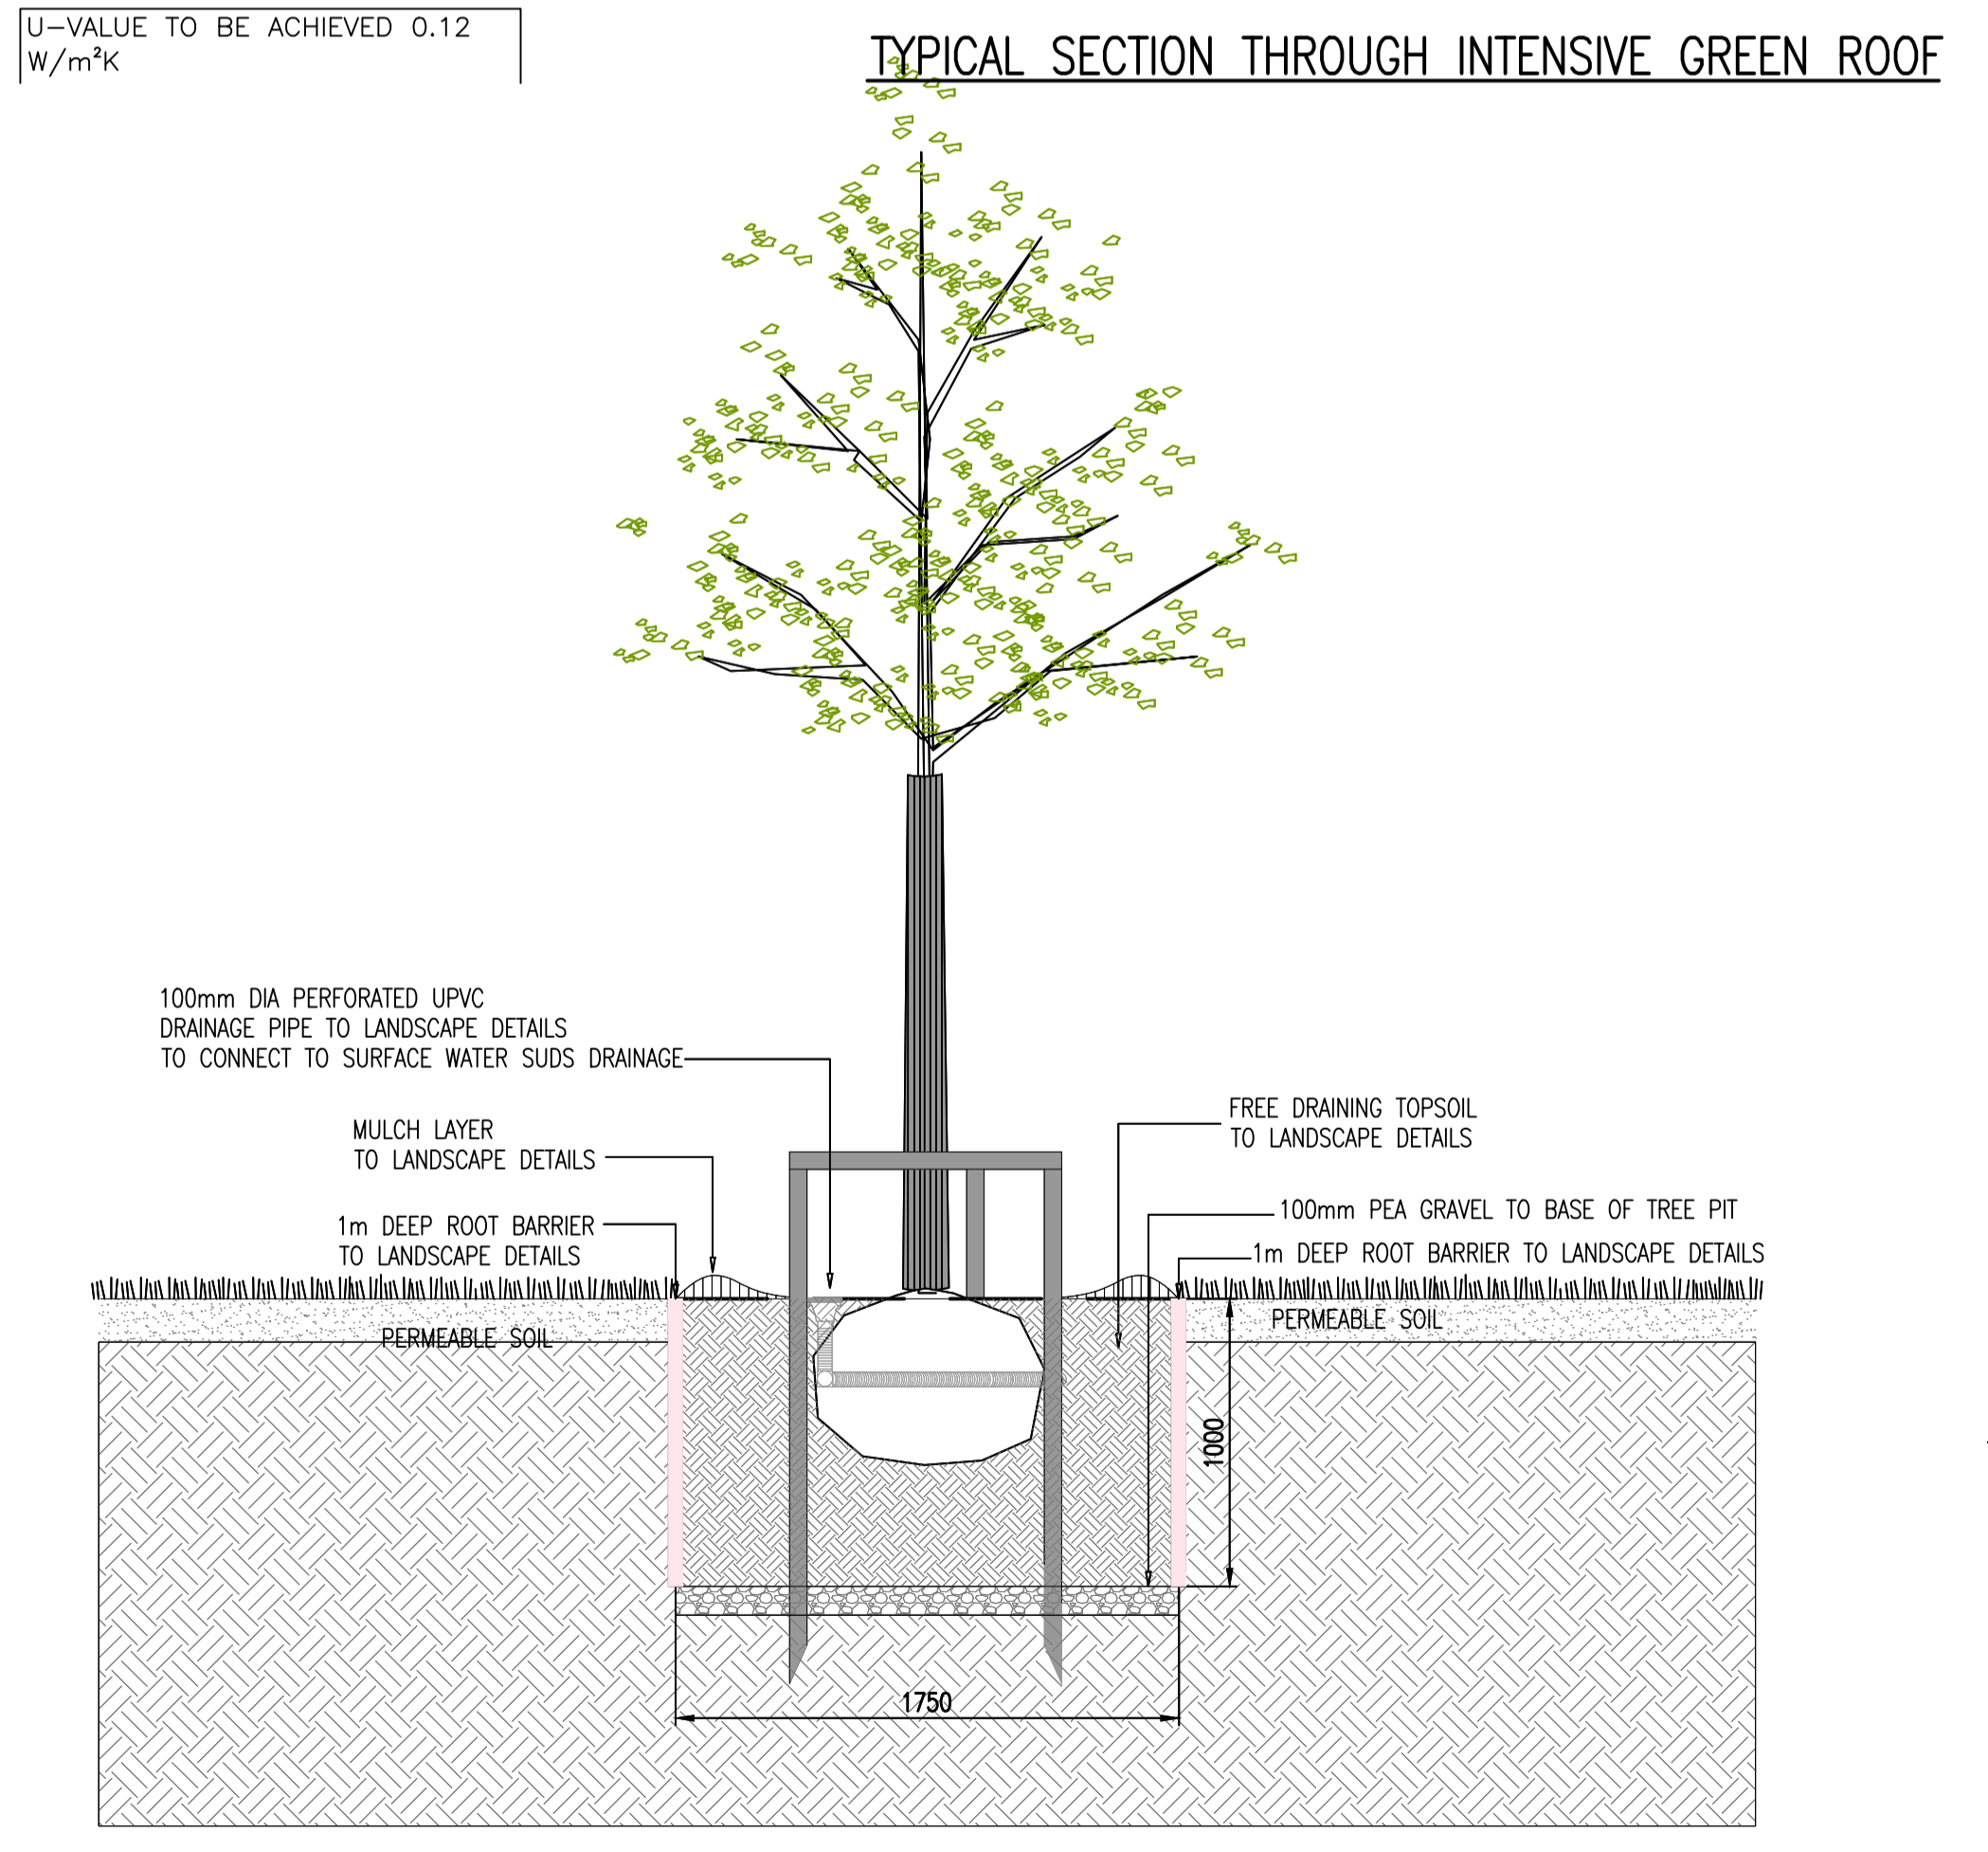
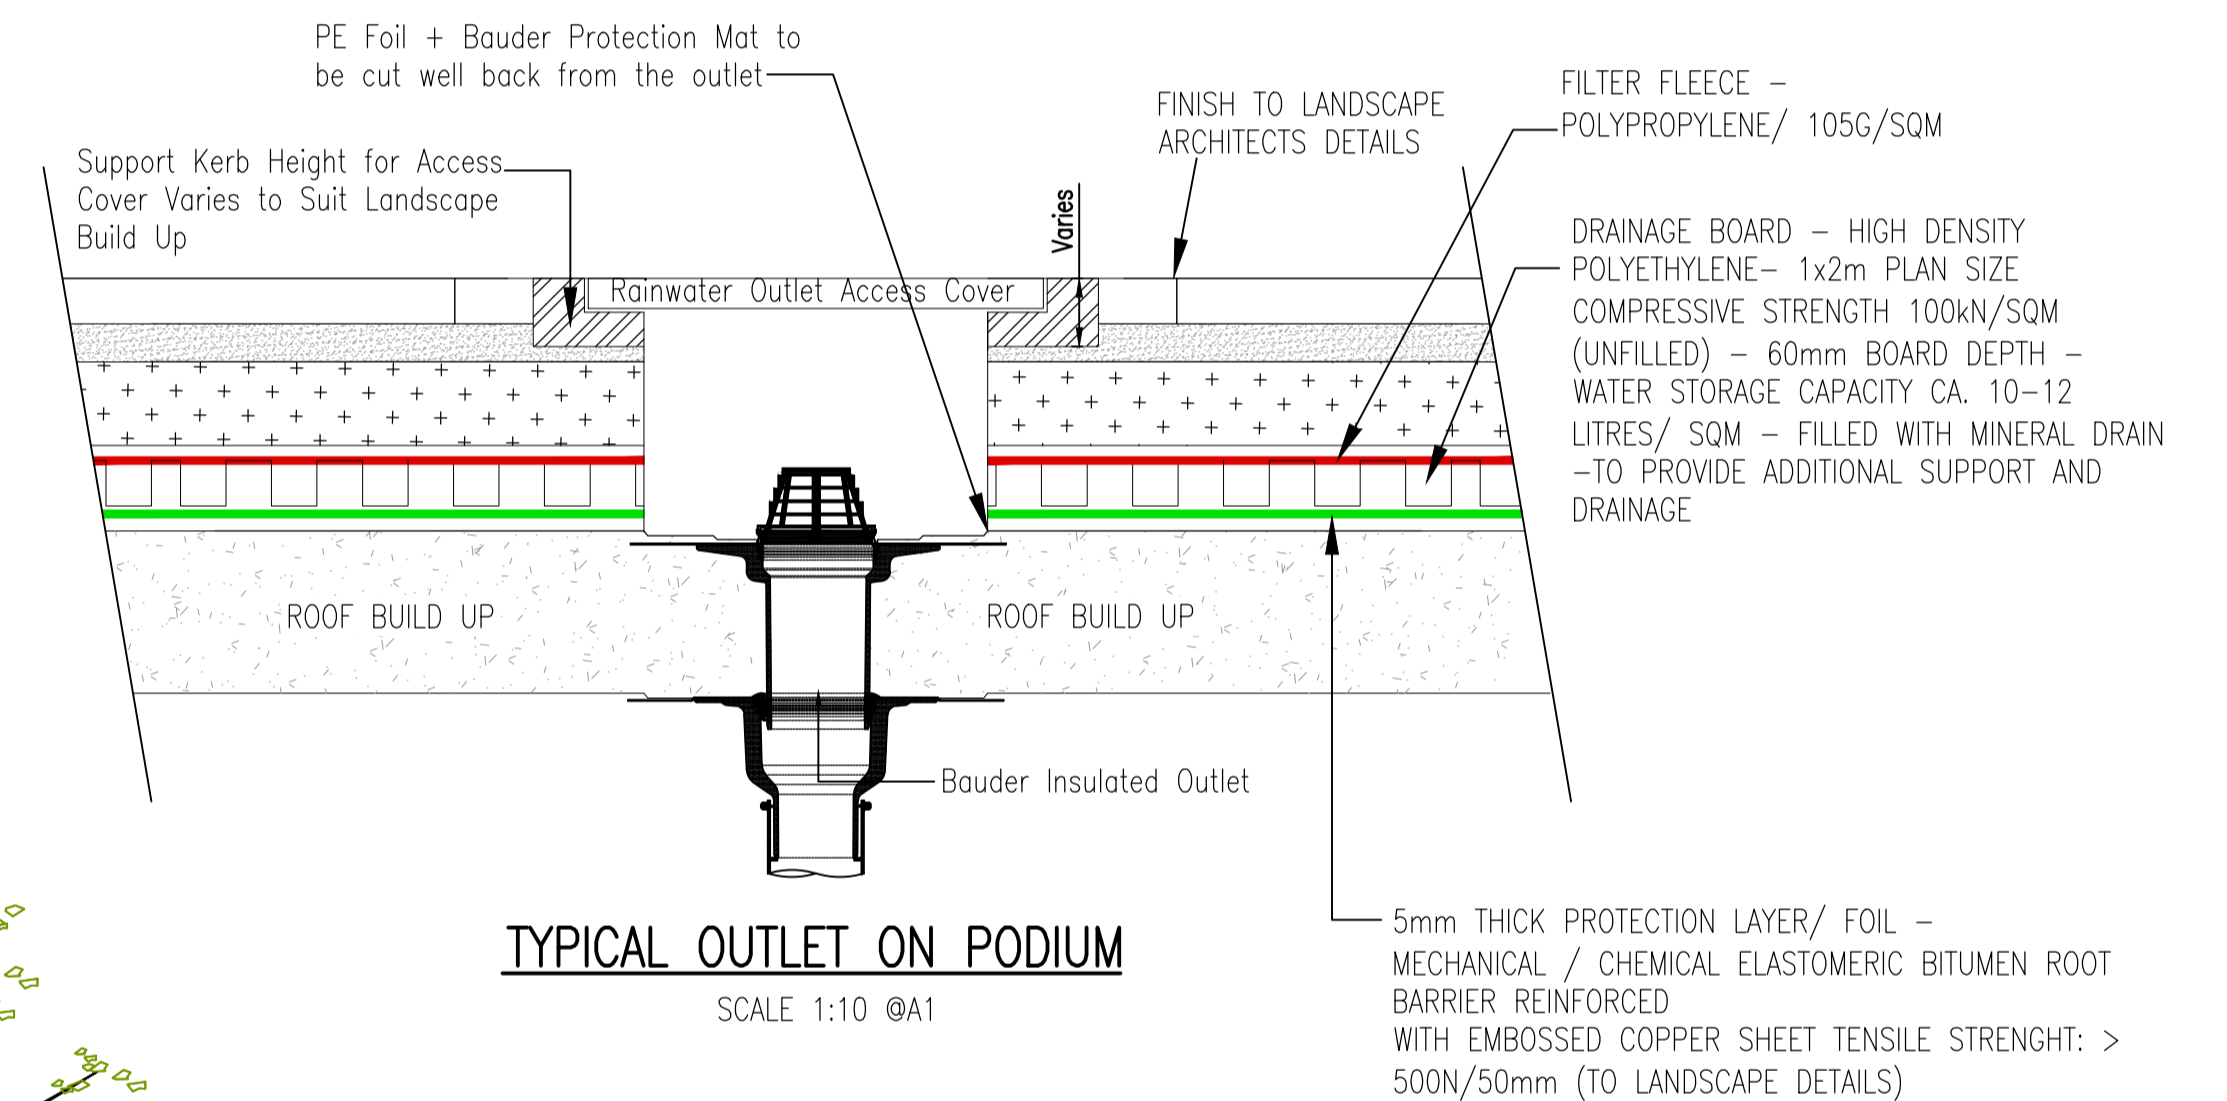
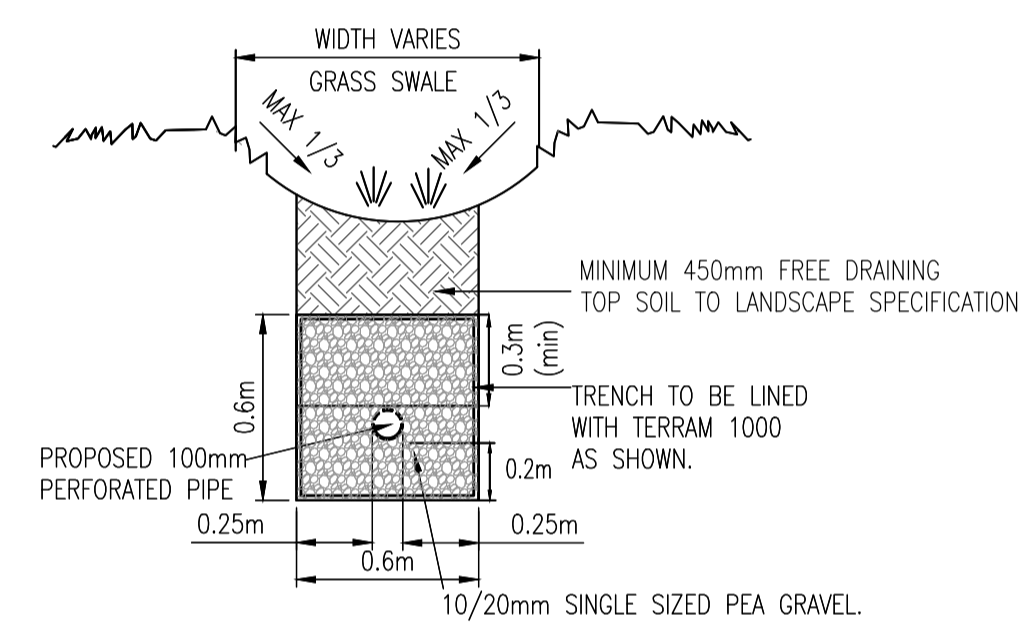
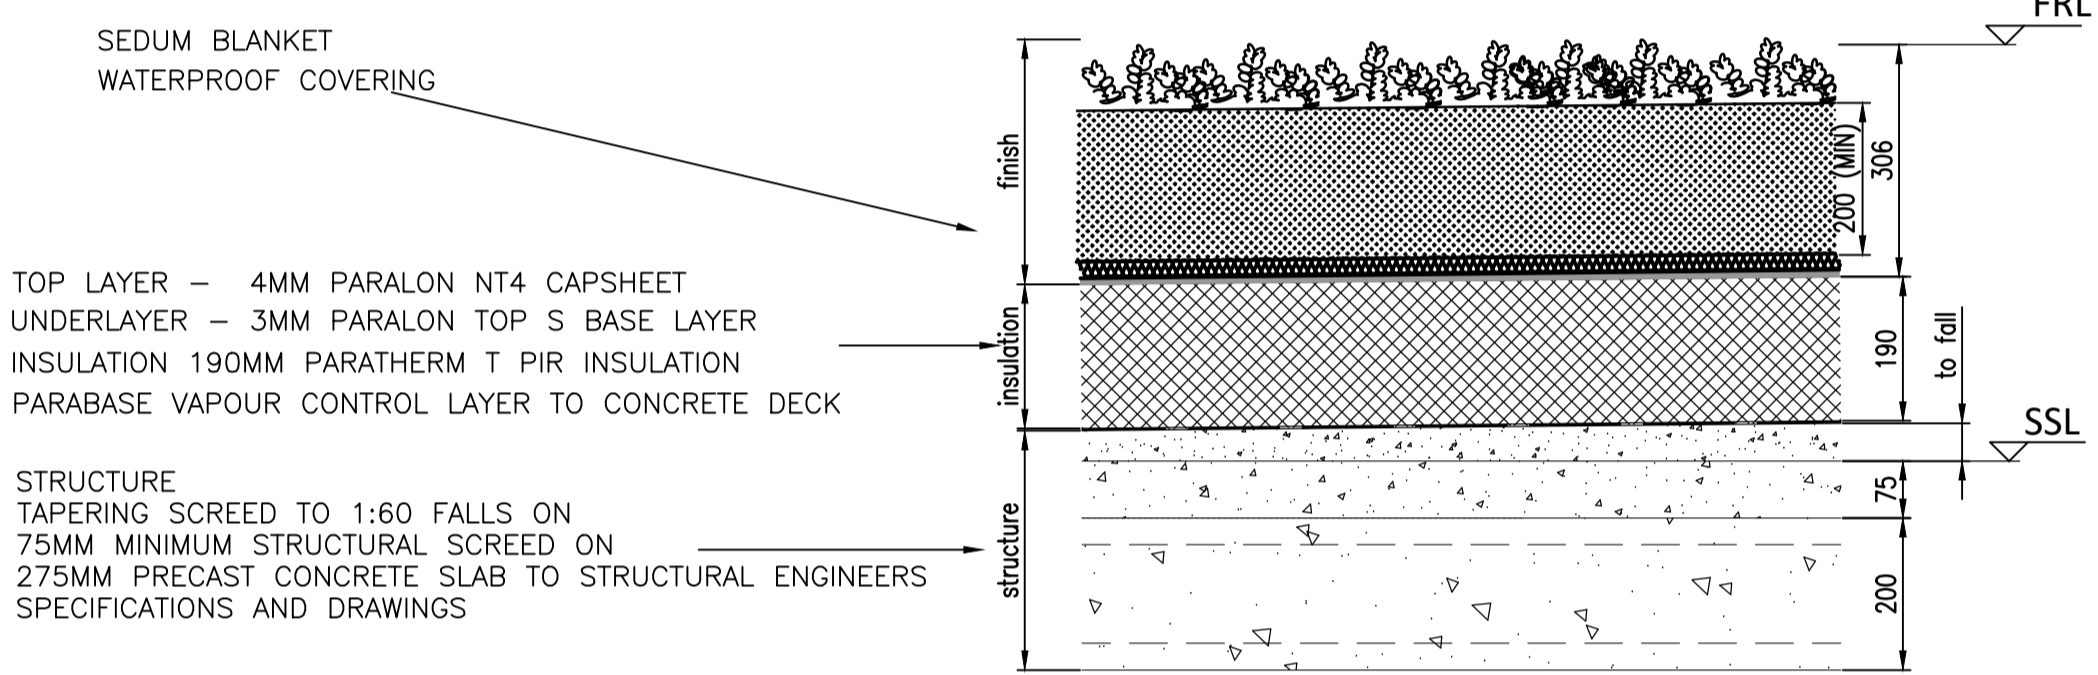
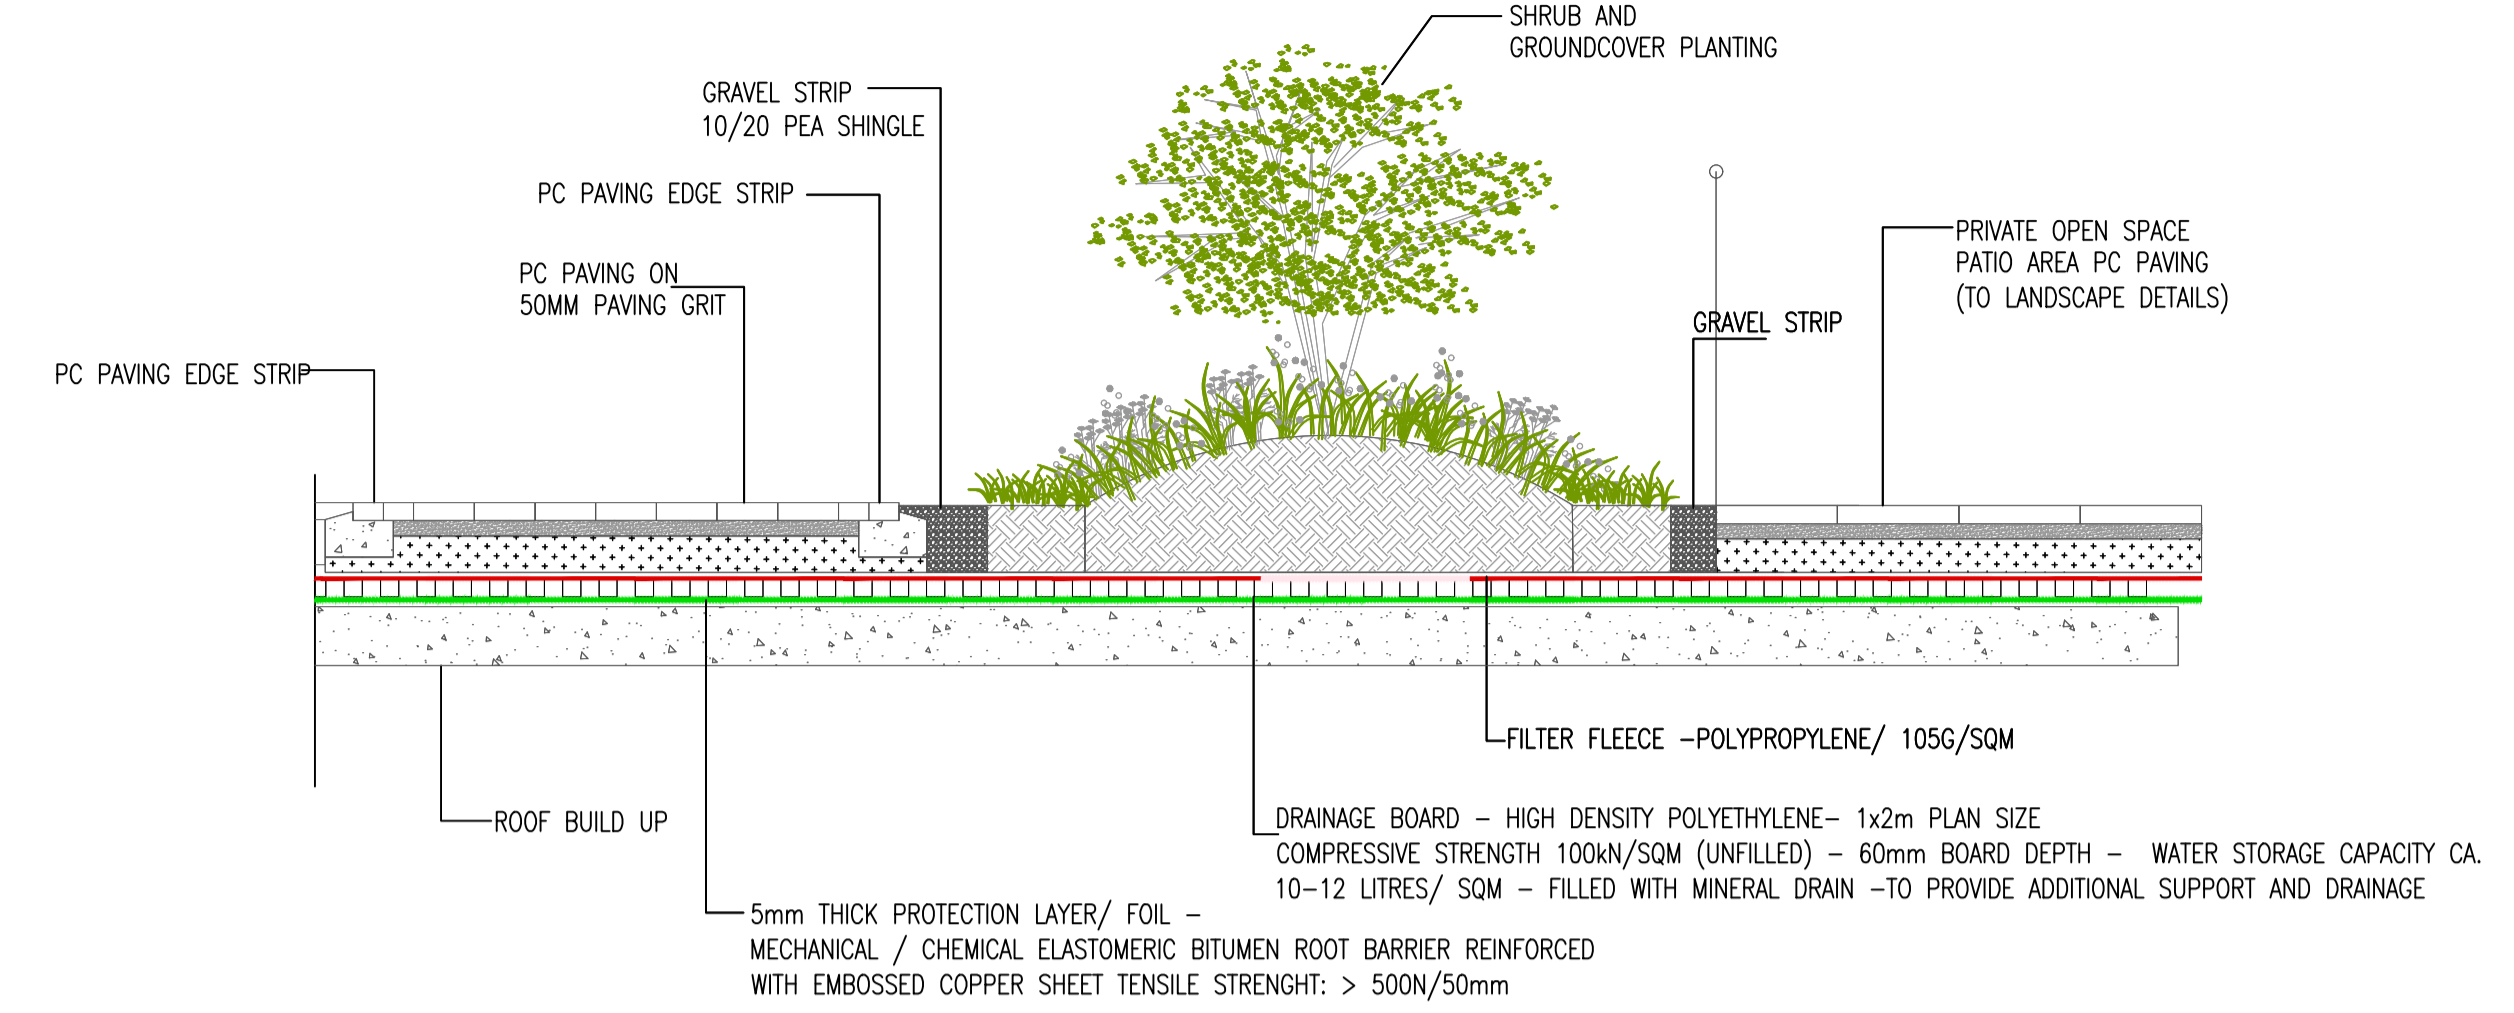


- NOTES:
- DO NOT SCALE. USE FIGURED DIMENSIONS ONLY.
 - THIS DRAWING IS TO BE READ IN CONJUNCTION WITH ALL OTHER RELEVANT ARCHITECTURAL AND ENGINEERING DRAWINGS.

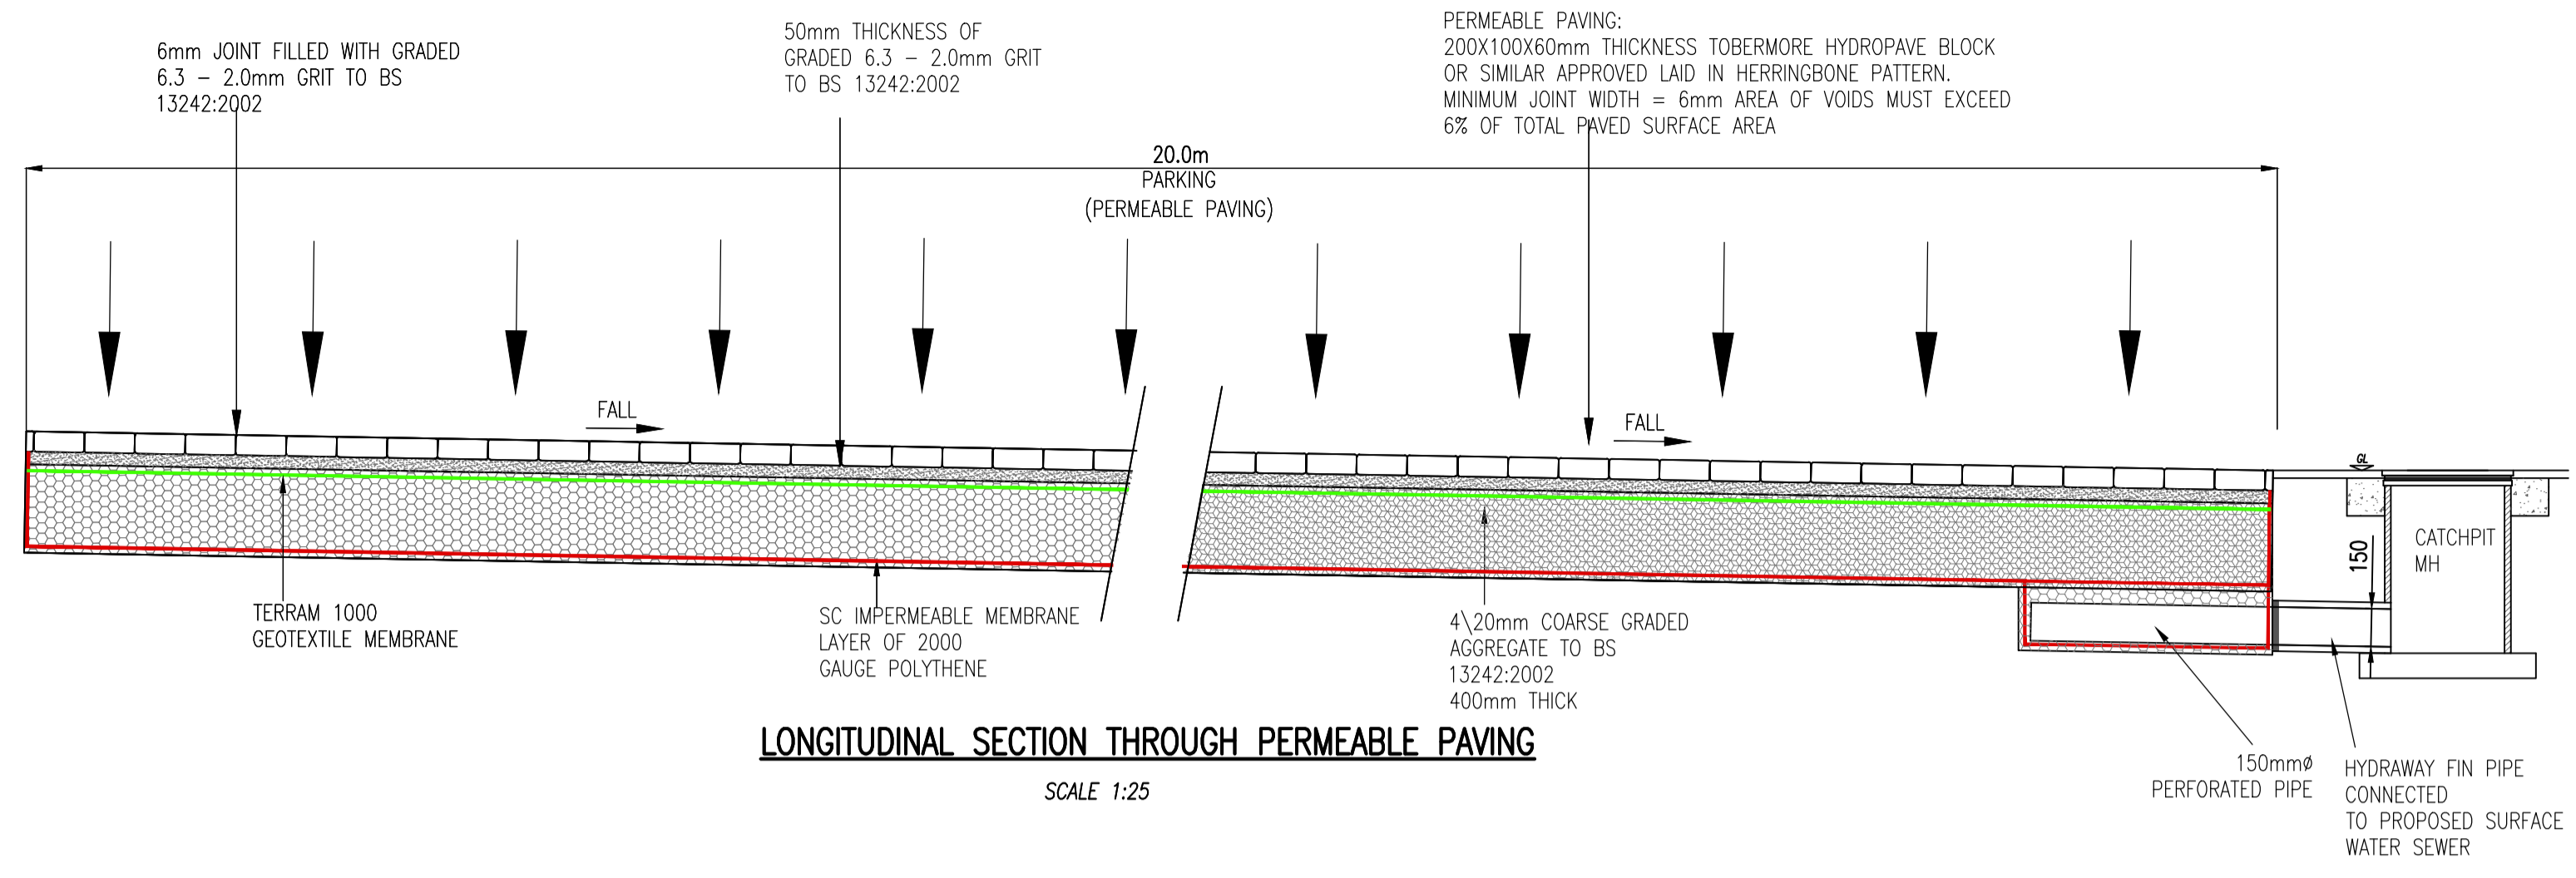

U-VALUE TO BE ACHIEVED 0.12 W/m²K

REV.	DATE	AMENDMENT	DRN	APPD

STATUS **FOR PLANNING ONLY NOT FOR CONSTRUCTION**

Waterman Moylan
Engineering Consultants
BLOCK 5, EASTPOINT BUSINESS PARK, ALFIE BYRNE ROAD, DUBLIN D03 H3F4 IRELAND. Tel: (01) 664 8900
Email: info@waterman-moylan.ie www.waterman-moylan.ie

CLIENT CAIRN HOMES
ARCHITECT OMP ARCHITECTS
PROJECT BLAKES RESIDENTIAL DEVELOPMENT, STILLORGAN, CO. DUBLIN.

TITLE **PROPOSED SUDS DETAILS**

DRAWN	DESIGNED	APPROVED	DATE
G.Byrne	EN	BC	MAR' 22
SCALE	JOB NO.	DRG. NO.	REVISION
AS SHOWN @A1	20-071	P137	

