

- NOTES:
- DO NOT SCALE. USE FIGURED DIMENSIONS ONLY.
  - THIS DRAWING IS TO BE READ IN CONJUNCTION WITH ALL OTHER RELEVANT ARCHITECTURAL AND ENGINEERING DRAWINGS.

**LEGEND WATER SUPPLY**

- PROPOSED 200mm P.E. WATERMAIN
- PROPOSED 150mm P.E. WATERMAIN
- PROPOSED SLUICE VALVE
- PROPOSED HYDRANT
- PROPOSED COMMERCIAL CONNECTION AND BOUNDARY BOX
- PROPOSED AIR VALVE
- PROPOSED SCOUR VALVE
- EXISTING WATERMAIN TO BE REMOVED
- EXISTING WATERMAIN
- EXISTING SLUICE VALVE
- EXISTING HYDRANT
- IRISH WATER PLANNED WATERMAIN

NOTE: WATERMAIN MATERIAL TO BE PE 100 (SDR 11 OR 17) IN COMPLIANCE WITH SECTION 3.9 OF IRISH WATER, 'WATER SUPPLY INFRASTRUCTURE CODE OF PRACTICE'

NOTE: AIR VALVE AND HYDRANTS COVERS, WHERE LOCATED IN GRASS AREAS, SHALL BE SURROUNDED BY A CONCRETE PLINTH IN COMPLIANCE WITH SECTION 3.18 OF IRISH WATER, 'WATER SUPPLY INFRASTRUCTURE CODE OF PRACTICE'

NOTE: THRUST BLOCKS TO BE PROVIDED AT EACH BEND ALONG THE COURSE OF THE WATERMAIN IN COMPLIANCE WITH SECTION 4.6 OF IRISH WATER, 'WATER SUPPLY INFRASTRUCTURE CODE OF PRACTICE'


NOTE: ENSURE DEPTH OF COVER TO WATERMAIN CROWN IS ACHIEVED IN COMPLIANCE WITH SECTION 3.11 OF IRISH WATER, 'WATER SUPPLY INFRASTRUCTURE CODE OF PRACTICE'

NOTE: METERS FOR APARTMENTS OR SIMILAR PROPERTIES WILL BE INSTALLED INTERNALLY WITHIN THE PREMISES IN ACCORDANCE WITH THE BUILDING CONTROLS AUTHORITY REQUIREMENTS AND SUBJECT TO REVIEW BY IRISH WATER SEE SECTION 3.15.2 OF THE IRISH WATER CODE OF PRACTICE.

NOTE: FOR DETAILS OF INSTALLATION PLEASE REFER TO IRISH WATERS 'CODE OF PRACTICE FOR WATER INFRASTRUCTURE' & 'WATER INFRASTRUCTURE STANDARD DETAILS'

NOTE: "WATERMAIN WORKS IN PUBLIC AREAS TO BE CARRIED OUT BY IRISH WATER AS PART OF THE CONNECTION APPLICATION PROCESS"

**PLAN VIEW**  
**PROPOSED WATER SUPPLY – SHEET 2 OF 3**  
 SCALE 1:250 @A1

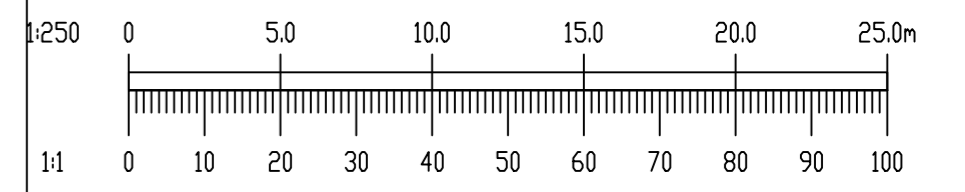

REV.	DATE	AMENDMENT	DRN	APPD

STATUS **FOR PLANNING ONLY**  
**NOT FOR CONSTRUCTION**

**Waterman Moylan**  
 Engineering Consultants  
 BLOCK 3, EASTPOINT BUSINESS PARK, ALFIE BYRNE ROAD,  
 DUBLIN D03 H3F4 IRELAND. Tel: (01) 664 8900  
 Email: info@waterman-moylan.ie www.waterman-moylan.ie

CLIENT	CAIRN HOMES
ARCHITECT	OMP ARCHITECTS
PROJECT	BLAKES RESIDENTIAL DEVELOPMENT, STILLORGAN, CO. DUBLIN.
TITLE	PROPOSED WATER SUPPLY SHEET 2 OF 3

DRAWN	DESIGNED	APPROVED	DATE
G.Byrne	EN	BG	MAR. '22
SCALE	JOB NO.	DRG. NO.	REVISION
1:250 @A1	20-071	P142	