



Detail Area A, Block 4 Garden Area - Scale 1:100

- Series of raised planters with multi stem trees/shrubs arranged to create sub spaces suitable for secluded seating
- Specimen shrubs to create vertical focal points and partial canopy. *Amelanchier lamarkii*, *Aralia elata*, *Rhus typhina*
- Bamboo planted as a visual screen to views from the courtyard to the bedrooms
- Seating terrace with moveable tables and chairs for long term staying
- Moveable seats as secondary seating and potential informal play
- Series of raised planters with multi stem trees/shrubs arranged to create sub spaces suitable for secluded seating
- Slatted timber canopy to reduce wind effect and overlooking. Designed to improve human comfort and create long term staying spaces.
- Bands of tall bamboos to create visual screen and spatial barriers creating sub spaces.
- Seating space overlooking central landscape space.
- Access gate controlled by key fob.
- Edge of podium. Glass balustrade to level change to public open space below.

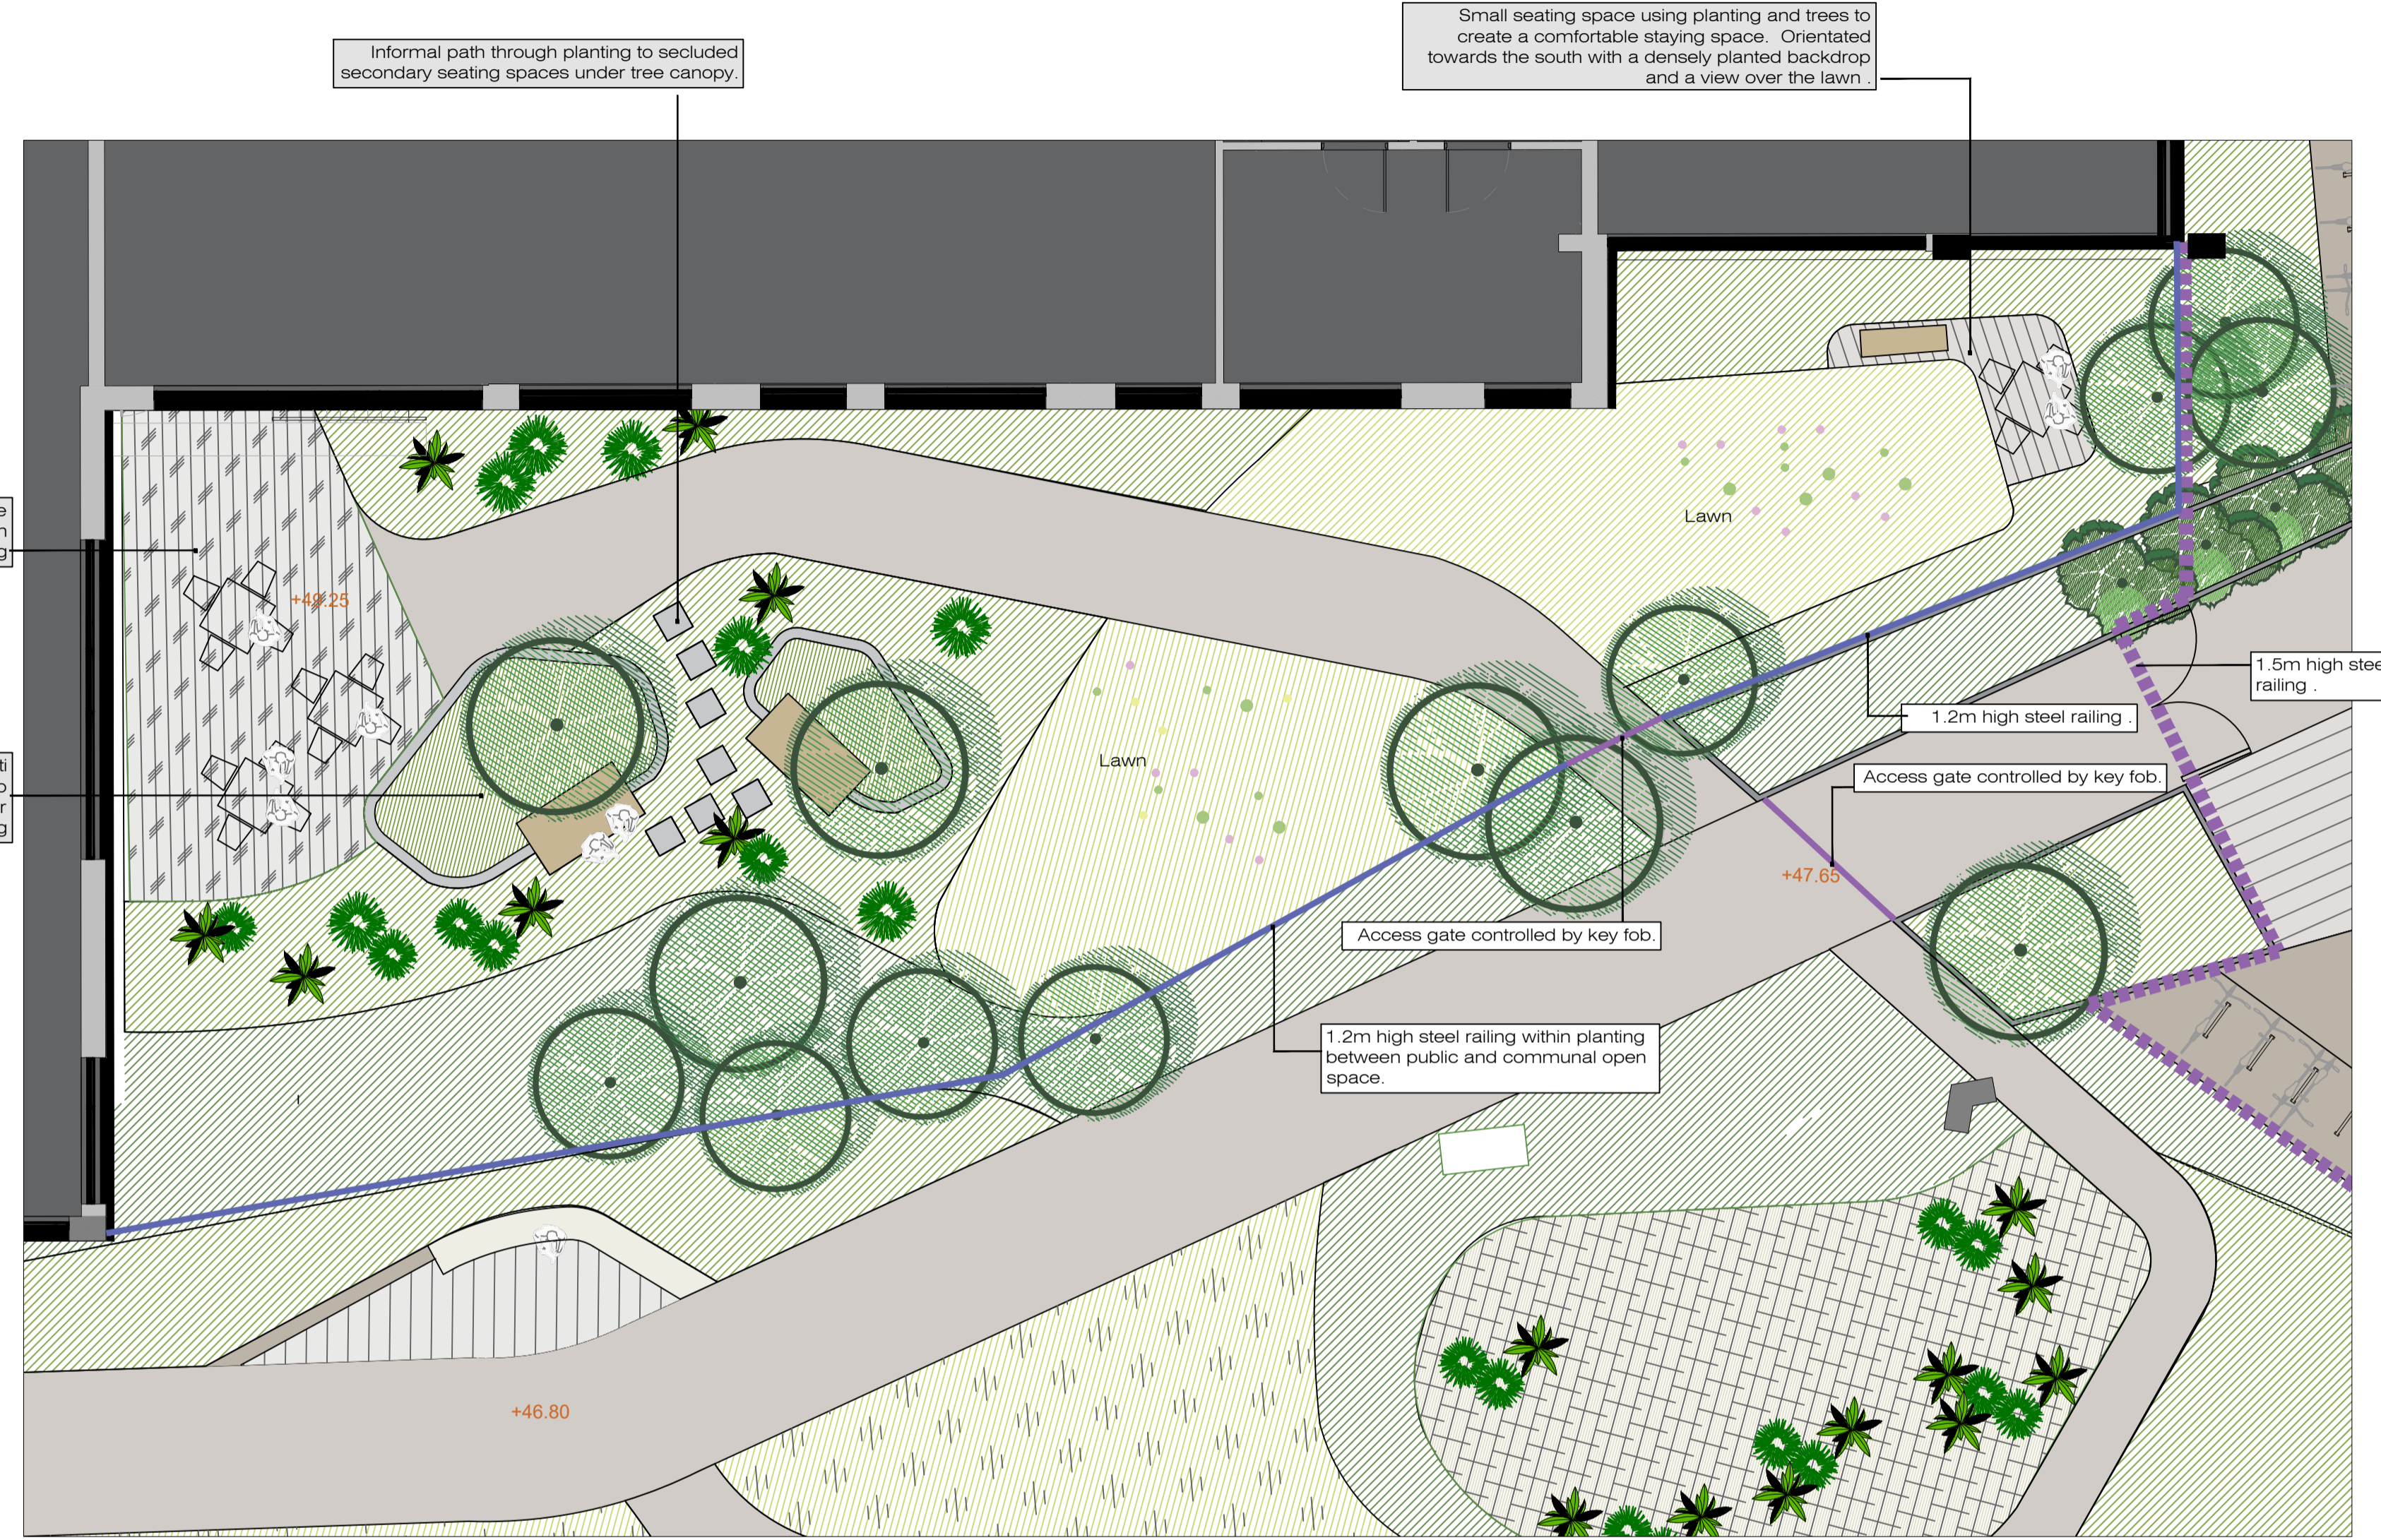

Detail Area B, Block 3 Garden Area - Scale 1:100

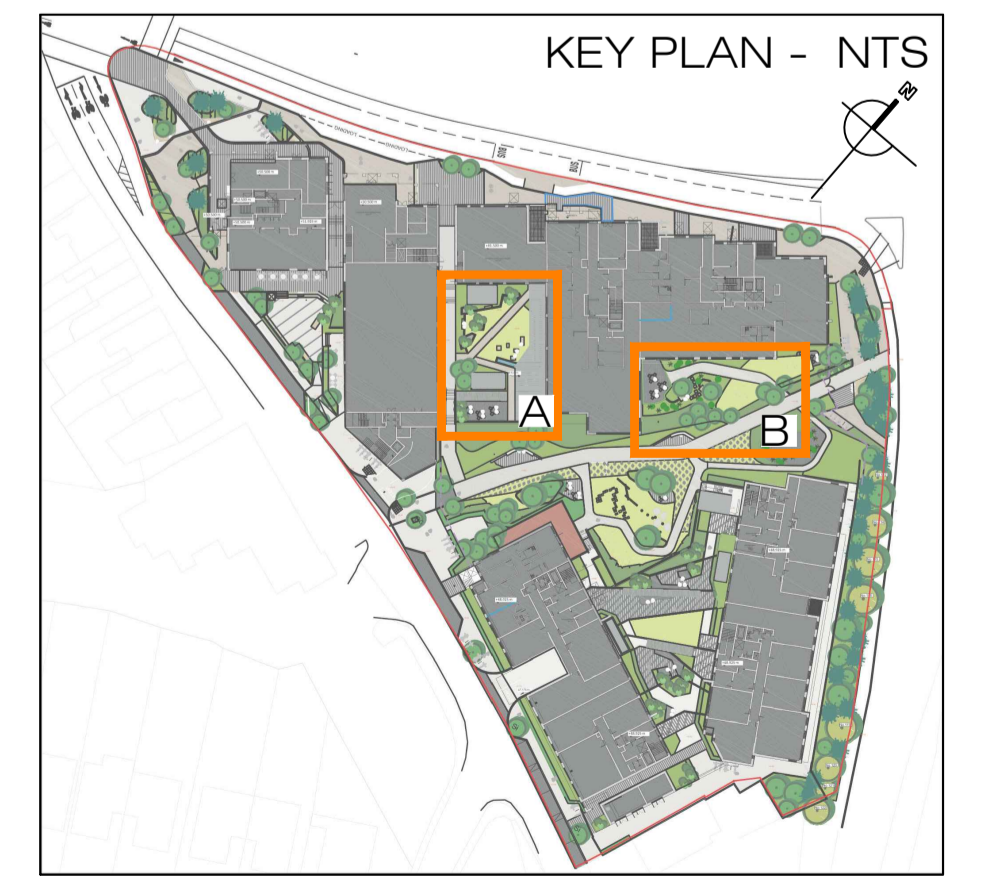

rev	date	drawn	description
B	25.03.22	KF	Final Planning Application
A	14.12.21	KF	Pre-Planning Application

THIS DRAWING IS COPYRIGHT ©		
notes	DO NOT SCALE	figured dimensions only to be taken from this drawing

100 Mixed Use Development at Blakes, Stillorgan for Cairn Homes	Scales	1:100 @A2	Status	Planning
	Date	25.03.22	Drn	KF Ctd. Passed
100 Landscape Proposals Blocks 3 + 4 Garden Areas	Job No.	0377	Drawing No.	104
	Rev.			B
Kevin Fitzpatrick Landscape Architecture		4 Main Street, Raheny, Dublin 5, E: info@kfs.ie W: www.kfs.ie		