




Play Area Detail, 1:200


- Meeting posts
- Natural Stone Stepping Stones
- Mounds and Micro Wood
- Triple Balance Beam
- Gravel Surface
- Stilts
- Natural Stone Stepping Stones

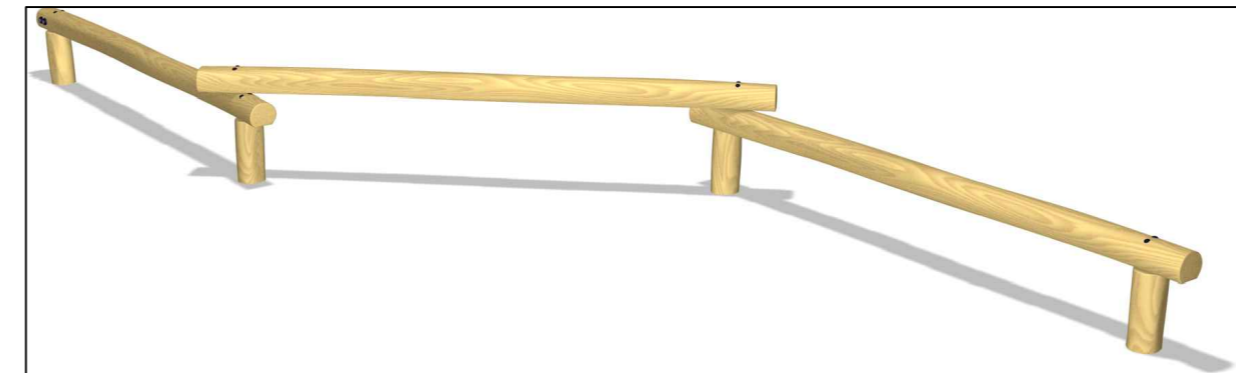

Triple Balance Beam
by Kompan Ireland Ltd.
Product Code : NRO804-0601
Suitable for ages 3+




Meeting Post
by Kompan Ireland Ltd.
Product Code : NRO805
Suitable for ages 1+

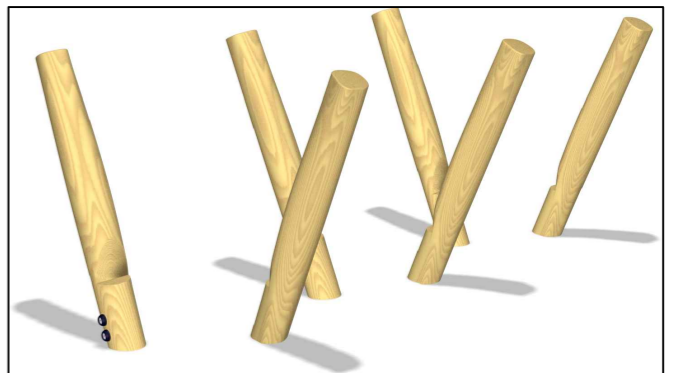

Stilts
by Kompan Ireland Ltd.
Product Code : NRO806-0601
Suitable for ages 3+



Sitting Pole
by Kompan Ireland Ltd.
Product Code : NRO209
Suitable for ages 1+

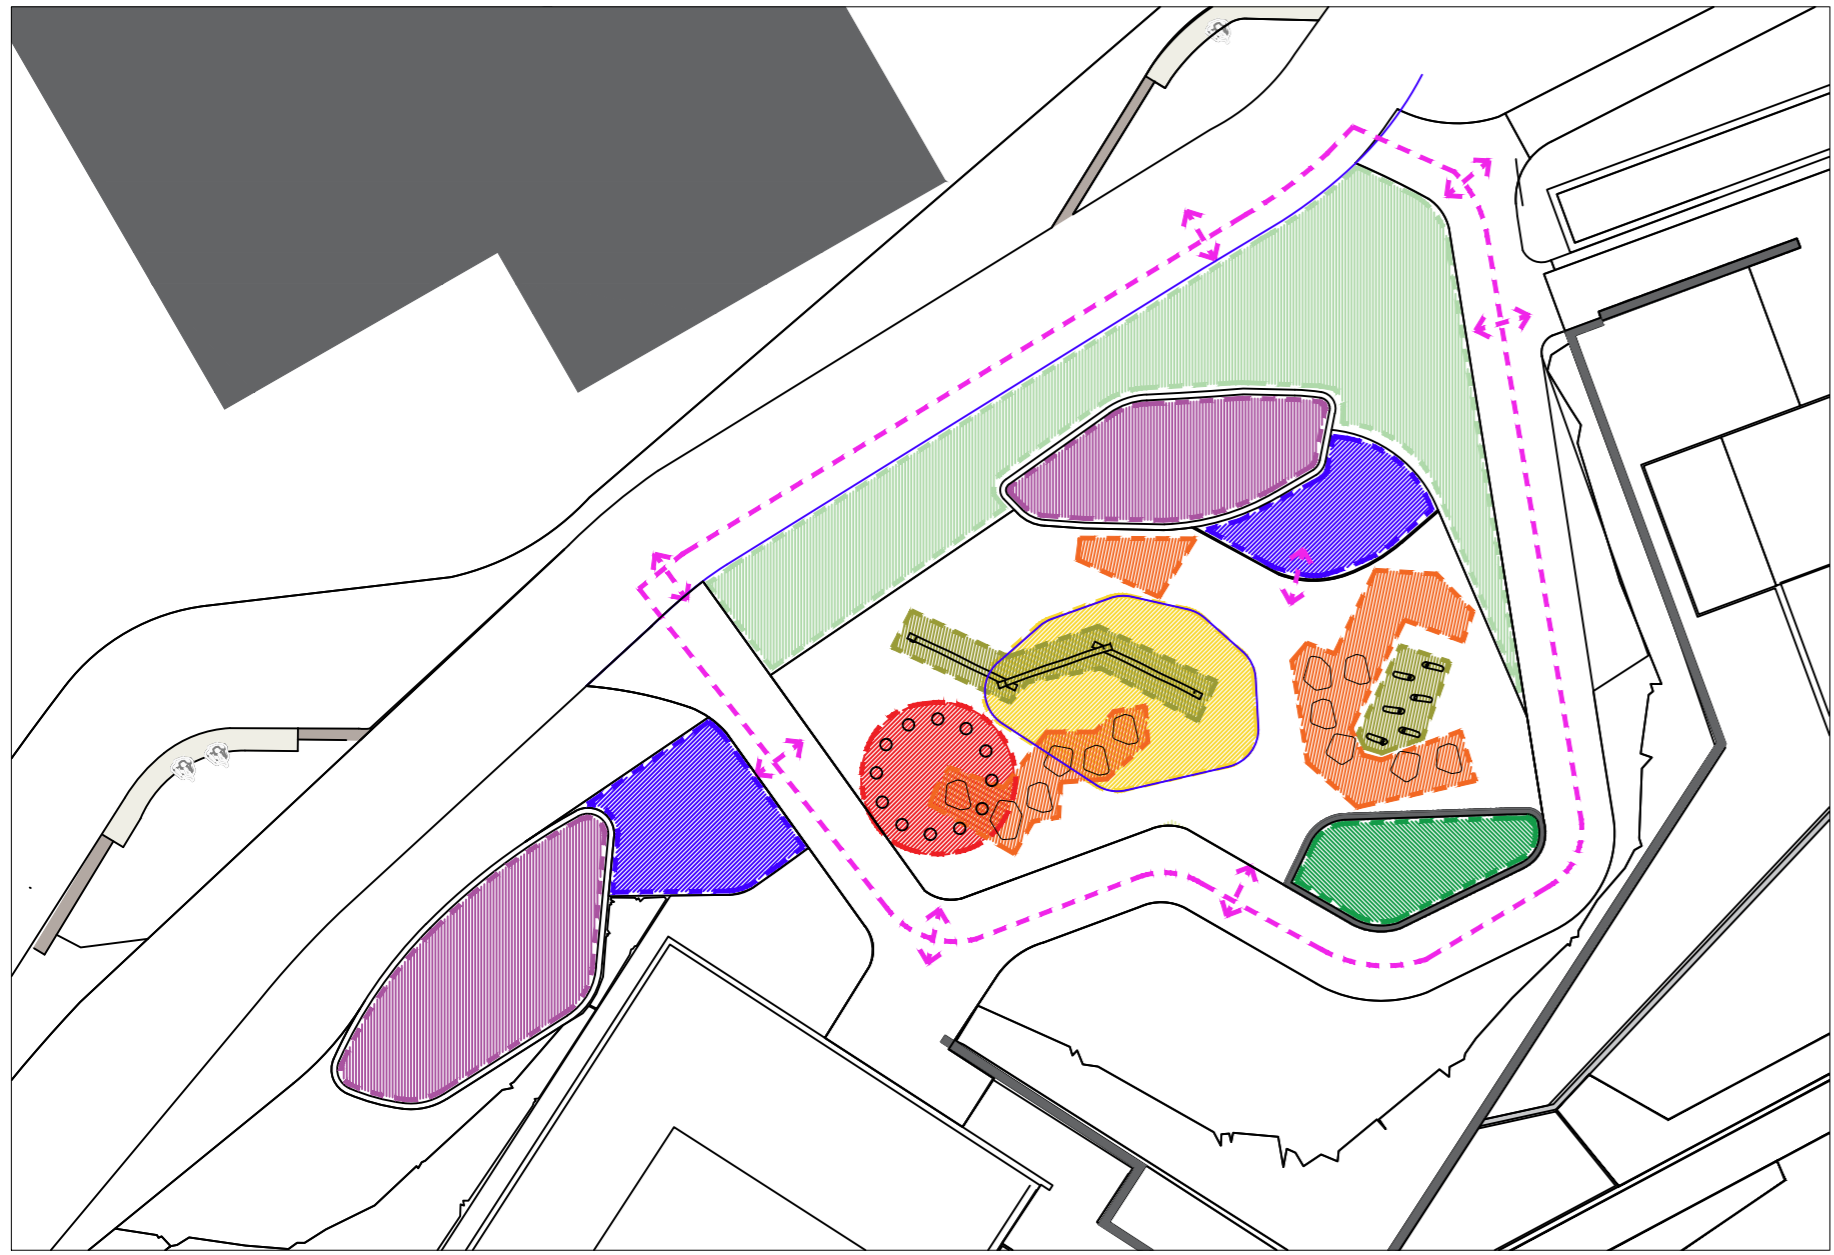

Play Activity Diagram, 1:200

Legend

- Seating Area
Located with views of and with access to play areas
- Stepping Stone and Posts
Play Activity : Jumping, Running, Balancing
- Stilts and Balance Beam
Play Activity : Balancing, Running
- Meeting Posts
Play Activity : Meeting place, Den creating, Role Playing
- Gravel/Sand
Play Activity : Creativity, Jumping
- Mounds and Microwoodland
Play Activity : Running, Jumping, Balancing, Hiding
- Grass Areas
Play Activity : Passive recreation, Running
- Planting
- Circulation and access



Location Context, NTS

THIS DRAWING IS COPYRIGHT ©			
DO NOT SCALE Scaled dimensions only to be taken from this drawing			
B	25.03.22	SK	Final Planning Application
A	16.12.21	SK	Pre-Planning Application
nr	date	drawn	checked

05 Mixed Use Development at Blakes Stillorgan for Cairn Homes Date: 25.03.22 0377		Status: Planning Date: 25.03.22 107	
06 Landscape Proposals Play Area Detail and Activity Diagram		Drawing No: 107 Rev: B	
Kevin Fitzpatrick Landscape Architecture 4 Main Street, Raheny, Dublin 5 E: info@kfta.ie W: www.kfta.ie			