



① - Level 00 (Part V Units)
1:500




② - Level 01/01 (Part V Units)
1:500



③ - Level 01/02 (Part V Units)
1:500



④ - Level 02/03 (Part V Units)
1:500

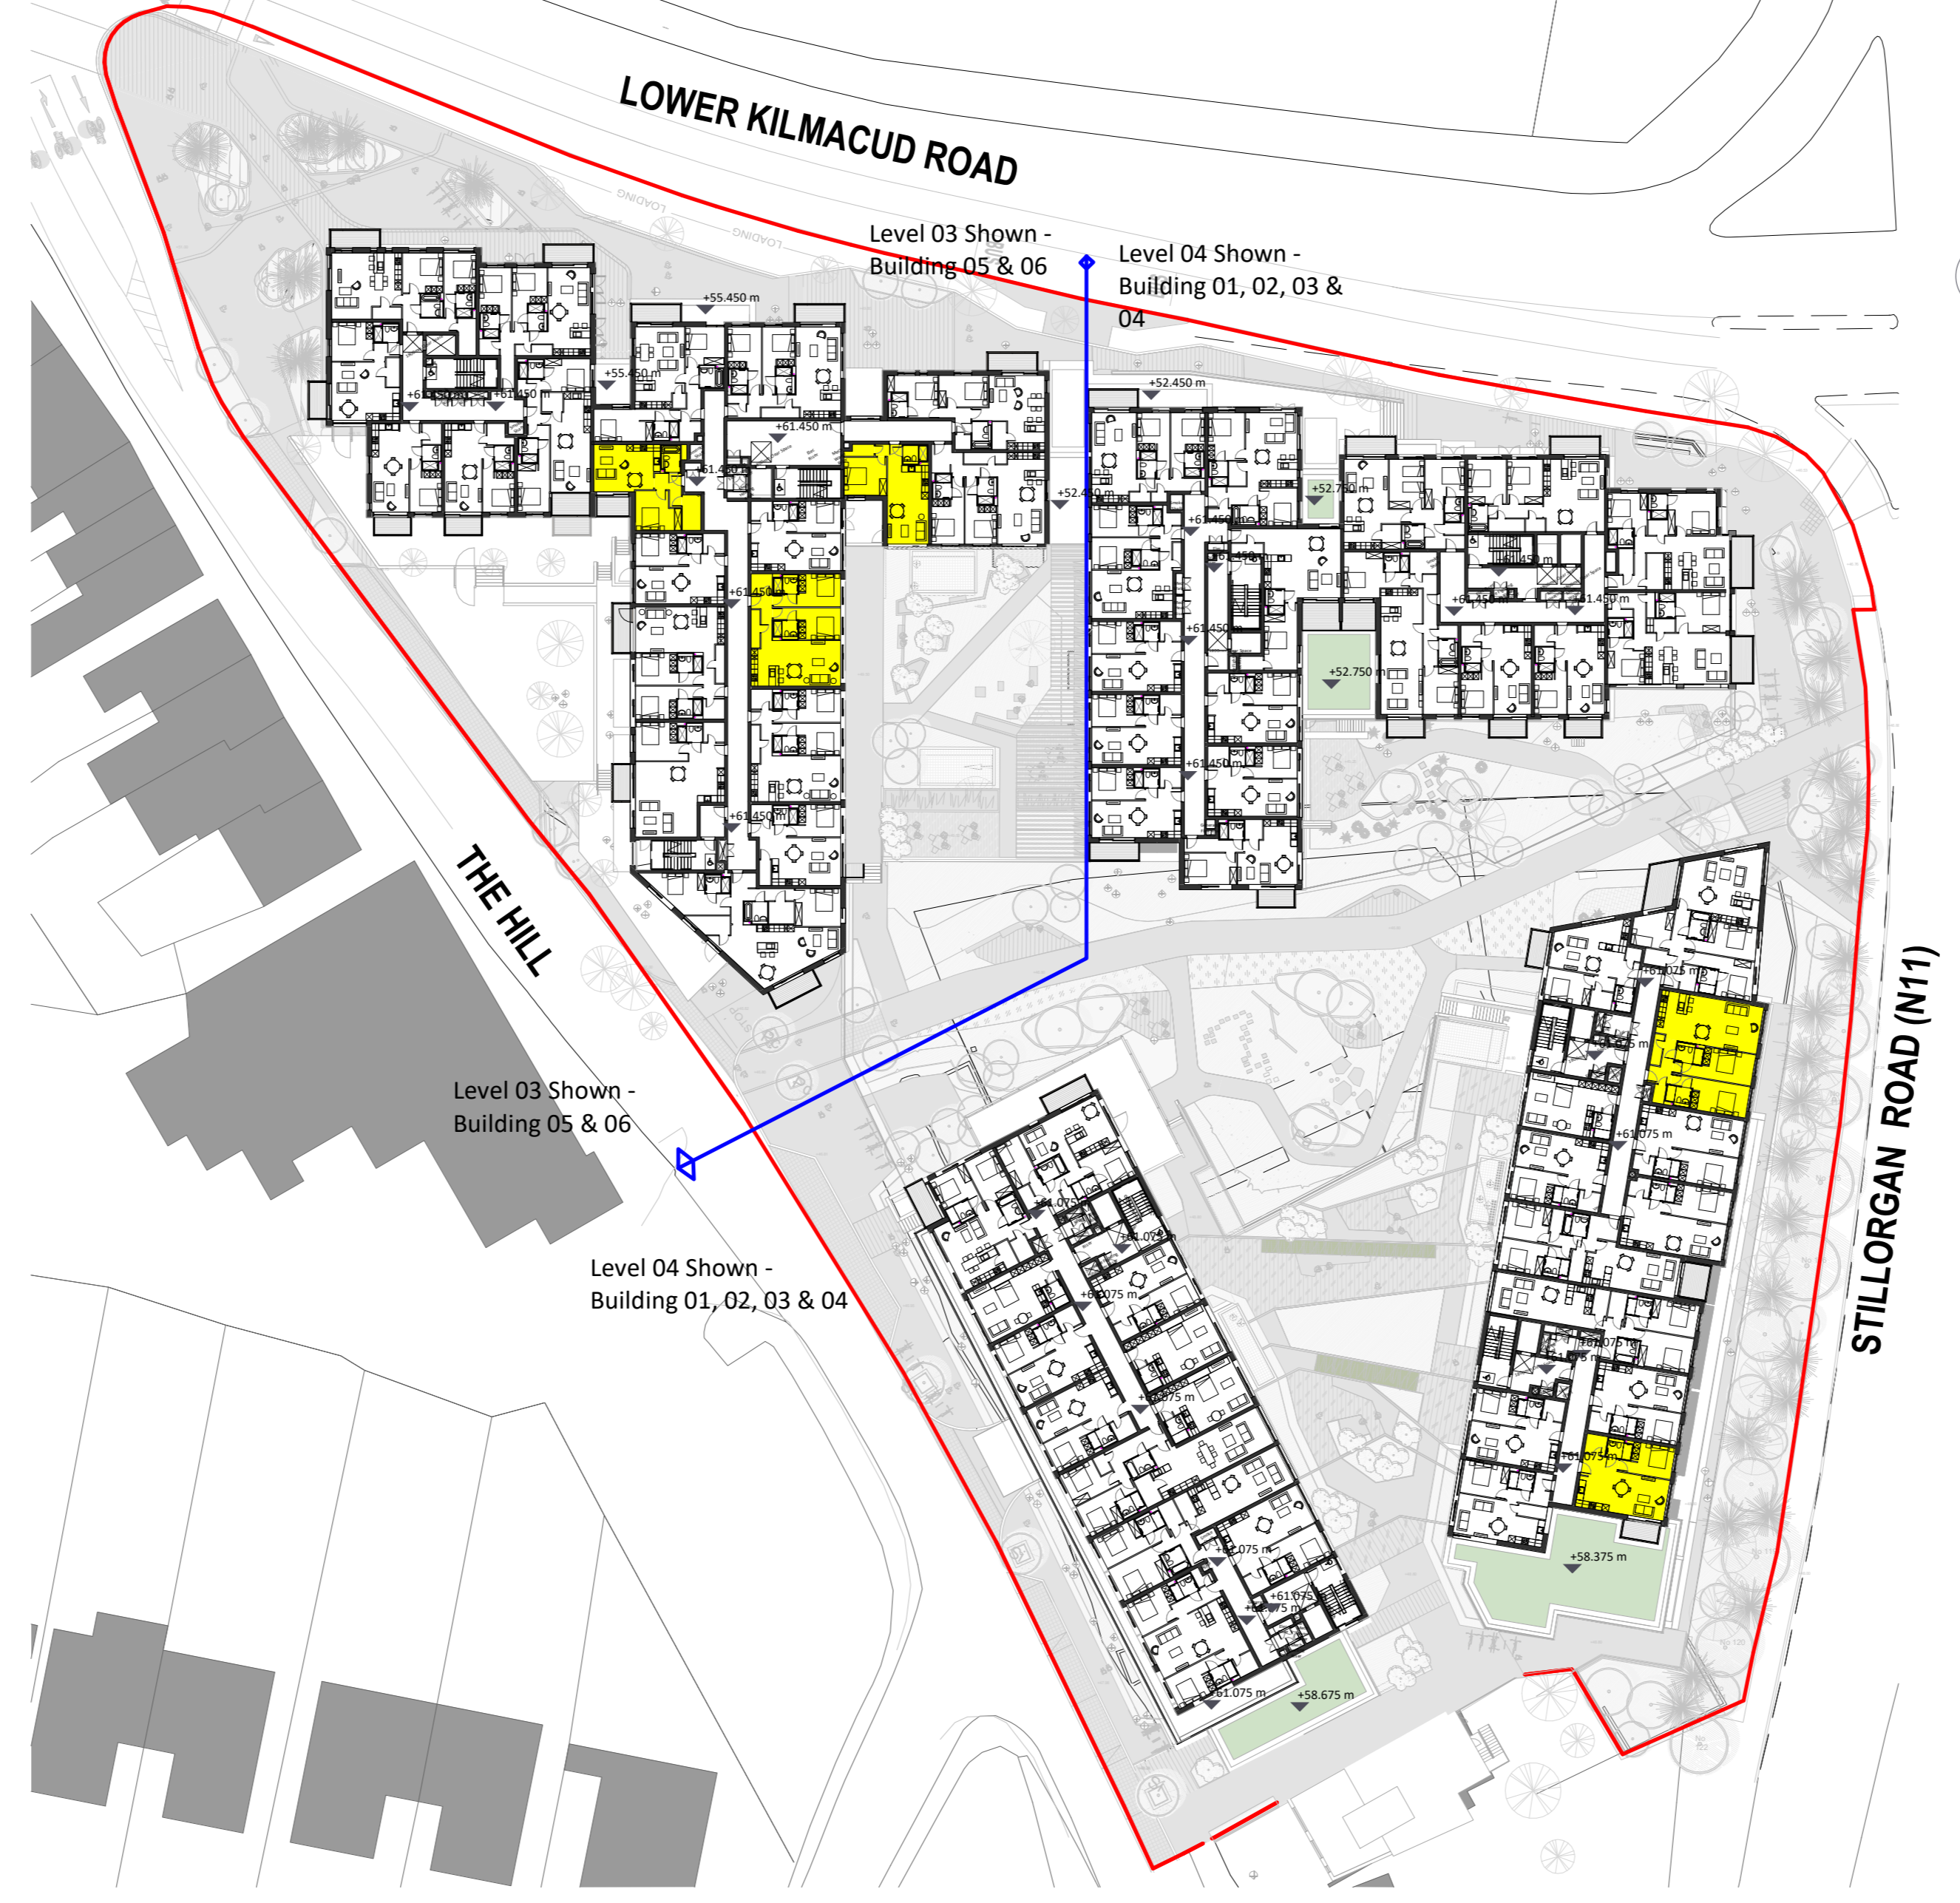

⑤ - Level 03/04 (Part V Units)
1:500



⑥ - Level 04/05 (Part V Units)
1:500

Part V Units Floor GF to O5

General Note:

For Information - North point and levels as per layout drawing

Part V Units - Site Wide Schedule				
Apartment Type	Count	OMP Tenure	OMP Apartment Type/Description	OMP Unique Address
Block 01				
A1A4	1	Part V	1 Bed	B01.0113
A1A4	1	Part V	1 Bed	B01.0213
A2A	1	Part V	2 Bed (3p)	B01.0003
A2H2	1	Part V	2 Bed (4p)	B01.0103
A2H2	1	Part V	2 Bed (4p)	B01.0203
Block 02				
A1A	1	Part V	1 Bed	B02.0001
A1A	1	Part V	1 Bed	B02.0002
A1A	1	Part V	1 Bed	B02.0101
A1A	1	Part V	1 Bed	B02.0102
Block 03				
A1A	1	Part V	1 Bed	B02.0201
A1A	1	Part V	1 Bed	B02.0202
A1A	1	Part V	1 Bed	B02.0301
A1A1	1	Part V	1 Bed	B02.0010
A1A1	1	Part V	1 Bed	B02.0009
A1A1	1	Part V	1 Bed	B02.0113
A1A1	1	Part V	1 Bed	B02.0112
A1A1	1	Part V	1 Bed	B02.0215
A1A1	1	Part V	1 Bed	B02.0214
A1A1	1	Part V	1 Bed	B02.0313
A1A1	1	Part V	1 Bed	B02.0312
Block 04				
A1A7	1	Part V	1 Bed	B02.0302
A1A7	1	Part V	1 Bed	B02.0402
A2B5	1	Part V	2 Bed (4p)	B02.0003
A2B5	1	Part V	2 Bed (4p)	B02.0103
A2B5	1	Part V	2 Bed (4p)	B02.0203
A2B9	1	Part V	2 Bed (4p)	B02.0008
A2B9	1	Part V	2 Bed (4p)	B02.0111
A2B9	1	Part V	2 Bed (4p)	B02.0213
A2B9	1	Part V	2 Bed (4p)	B02.0311
A2B9	1	Part V	2 Bed (4p)	B02.0411
Block 05				
A1A5	1	Part V	1 Bed	B05.0201
A1B	1	Part V	1 Bed	B05.0408
A1B	1	Part V	1 Bed	B05.0308
A1E	1	Part V	1 Bed	B05.0413
A1E	1	Part V	1 Bed	B05.0313
A1E	1	Part V	1 Bed	B05.0206
A2B	1	Part V	2 Bed (4p)	B05.0406

Revision Description	Date	Rev. No.	Issued by
Issued for Planning	29-03-2022	1	PK

Project Code: 1702A
Project Lead: MH/PS
Drawn By: PK
Job No.: 1702A
Purpose: Planning

Scale @ A0: 1:500
Date: 29-03-2022
Revision: 1
Status: 50

Project: Blakes Esmonde SHD
Location: Stillorgan
Client: Cairn Homes Properties Ltd

Revision Description
 Issued for Planning
 Date: 29-03-2022
 Rev. No.: 1
 Issued by: PK

o'mahony pike
 architecture | urban design | dublin | cork
 email: info@mahonypike.com | The Chapel | One South Mall
 tel: +353 1 202 7400 | Mount St. Anne's | Cork City
 fax: +353 1 283 0822 | Milltown, Dublin 8 | Co. Cork
 www.o'mahonypike.com | 000 NWS Ireland | T12 CCN3 Ireland

Project Title: Part V Units Floor GF to O5
Drawing No.: 1702A-OMP-ZZ-ZZ-DR-A-1402

Any reference to fire safety design or performance is presented for coordination purposes only. Refer only to the granted Fire Safety Certificate, and fire consultant's information for fire safety design, specification and performance.
 Figure dimensions only to be used. This drawing is copyright of O'Mahony Pike Architects Ltd. All information is shared as per approved use in accordance with ISO19650-2:2018, Table 5; Standard Codes for Suitability of Models and Documents and the BEP. If the 'Status' field is empty, this information has been shared at 50 - WIP.