


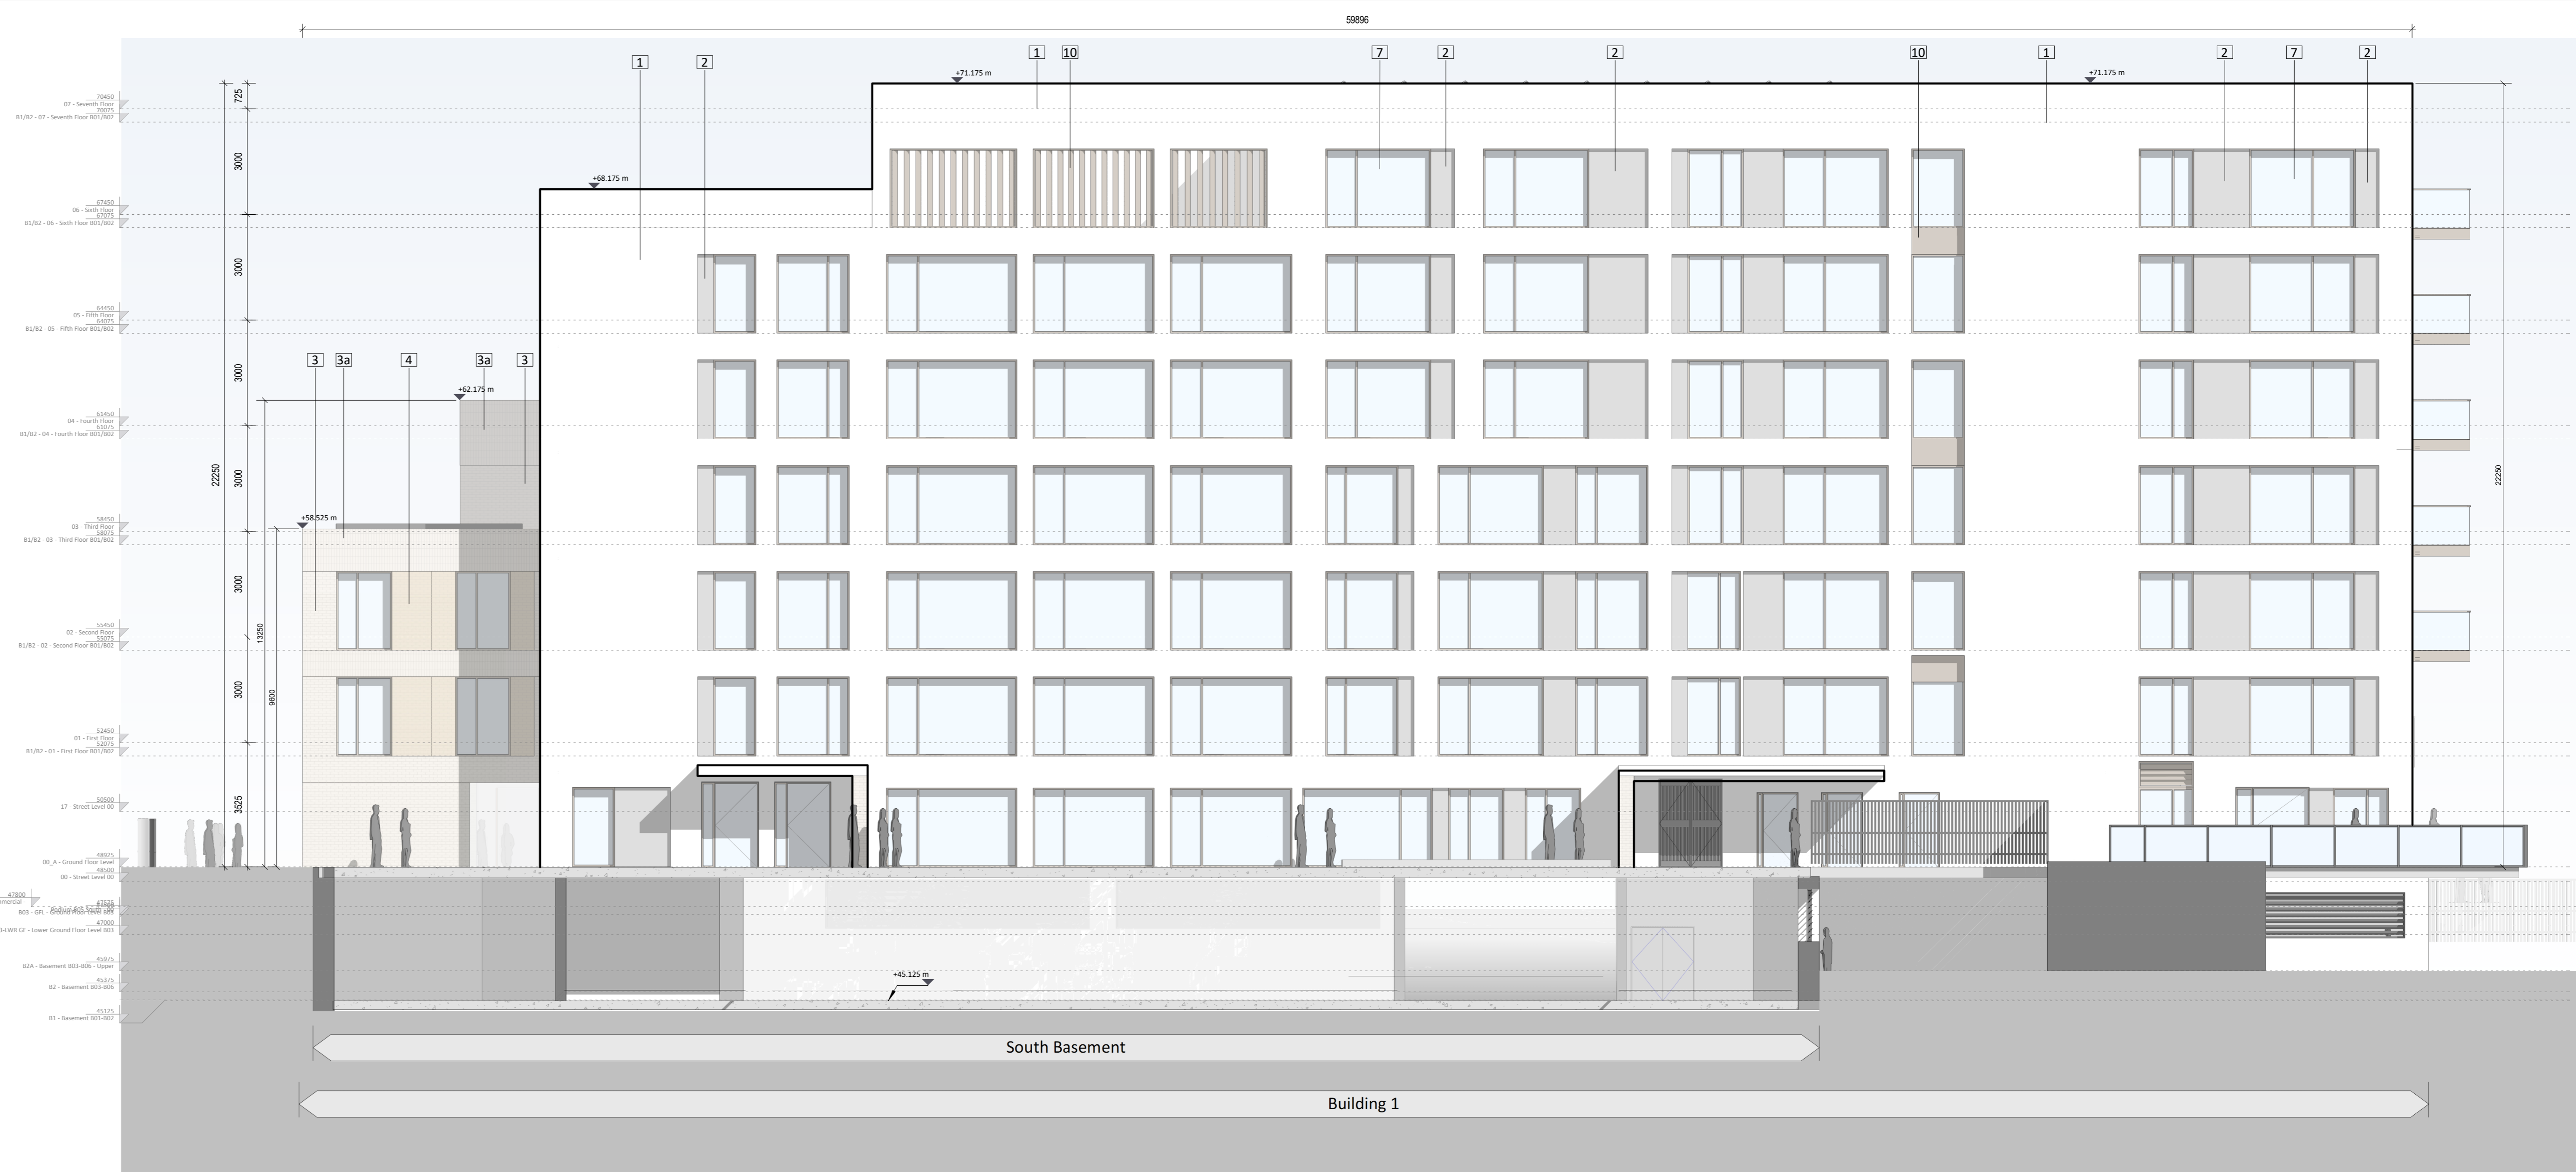

1 Building 01 - NW Elevation  
1:100



3 Building 01 - SW Elevation  
1:100



2 Building 01 - SE Elevation  
1:100




4 Elevation 02 - Building 01 - The Hill - NW Elevation  
1:100

Building 01 Elevations

Materials Legend

- 1 Selected Coloured Render 1
- 2 Selected Coloured Render 2
- 3 Selected Brick Finish
- 4 Selected Buff Brick
- 5 Selected Buff Brick 2
- 6 Aluminum Frame (Balcony)
- 6 Aluminum Frame (Bronze)
- 7 Selected Glazing
- 9 Selected Aluminum Metal Panel (Dusty Gold)
- 10 Aluminum Frame
- 11 Aluminum Frame (Dark)

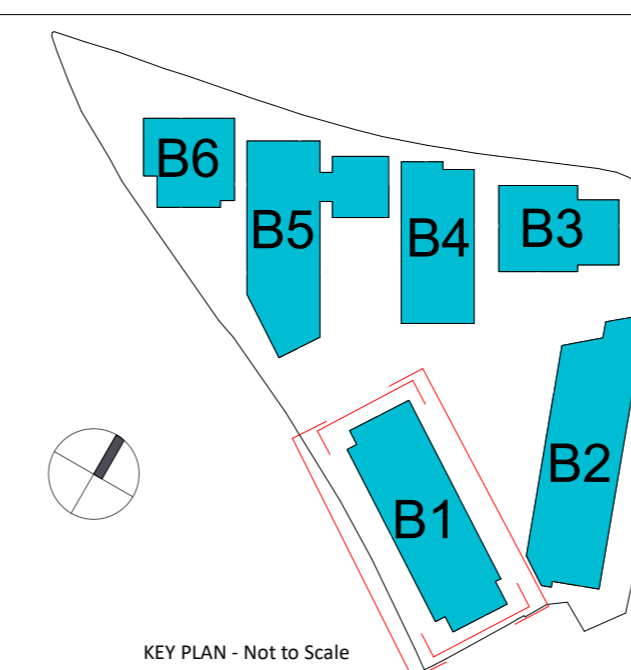

Revision Description	Date	Rev. No.	Issued by
Issued For Planning	29-03-2022	1	PK

Project Code:	1702A	Scale @ A0:	1:100
Project Lead:	MH/PS	Date:	29-03-2022
Drawn By:	PK	Revision:	1
Job No.:	1702A	Status:	50
Purpose:	Planning		

**Project:** Blakes Esmonde SHD  
**Location:** Stillorgan  
**Client:** Cairn Homes Properties Ltd

**Drawing Title:** Building 01 Elevations  
**Drawing No.:** 1702A-OMP-ZZ-ZZ-DR-A-2007