


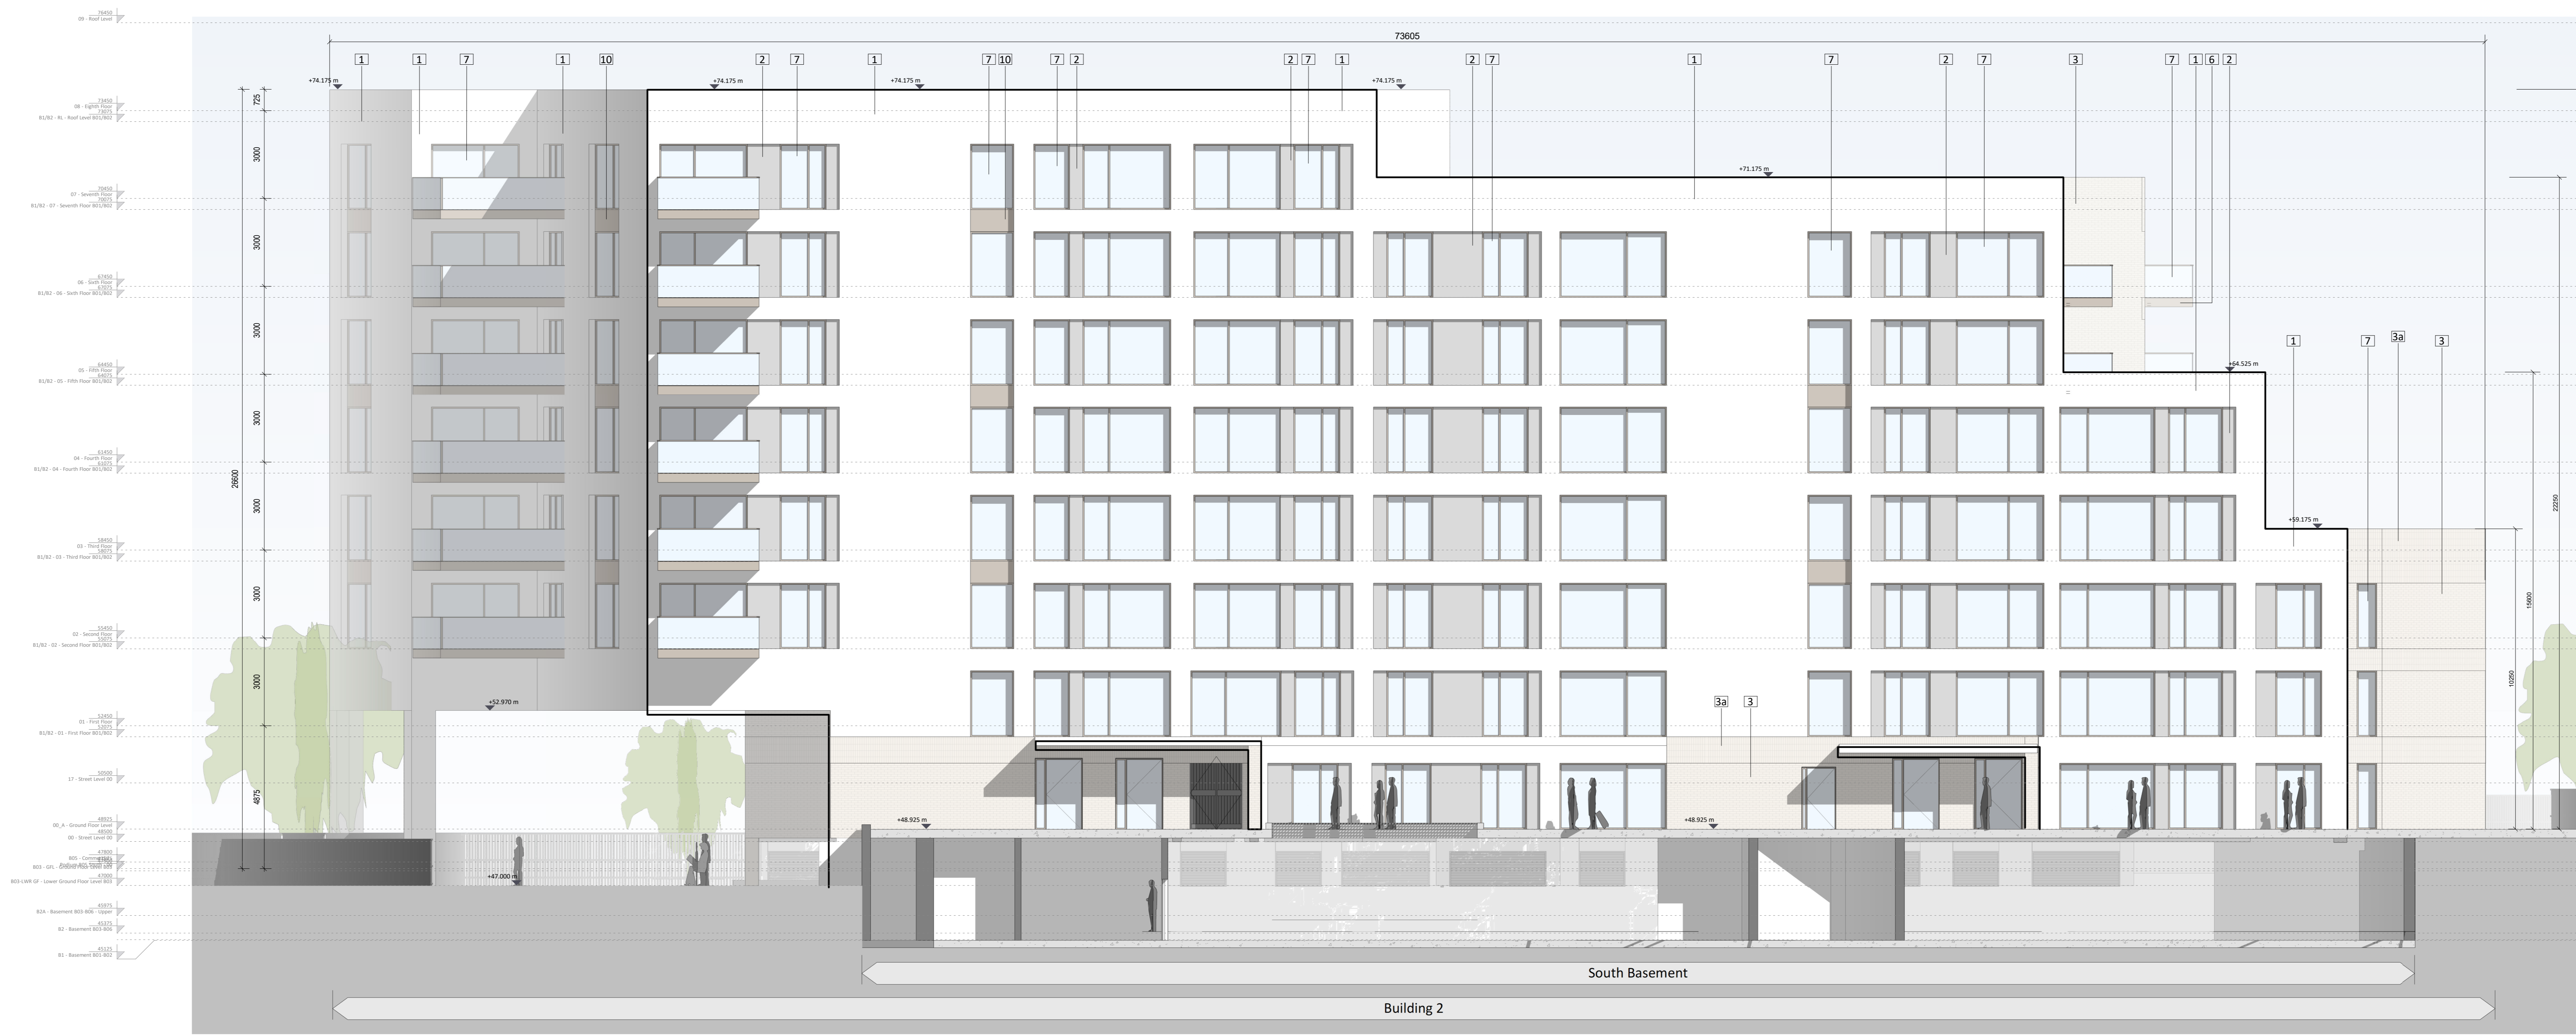


① Building 02 - SE Elevation
1:100



② Building 02 - SW Elevation - Courtyard Elevation
1:100

Building 02 Elevations B

- Materials Legend**
- 1 Selected Coloured Render 1
 - 2 Selected Coloured Render 2
 - 3 Selected Brick Finish
 - 4 Selected Buff Brick
 - 5 Selected Buff Brick 2
 - 6 Aluminium Frame (Balcony)
 - 7 Aluminium Frame (Bronze)
 - 8 Selected Glazing
 - 9 Selected Aluminium Metal Panel (Dusty Gold)
 - 10 Aluminium Frame
 - 11 Aluminium Frame (Dark)

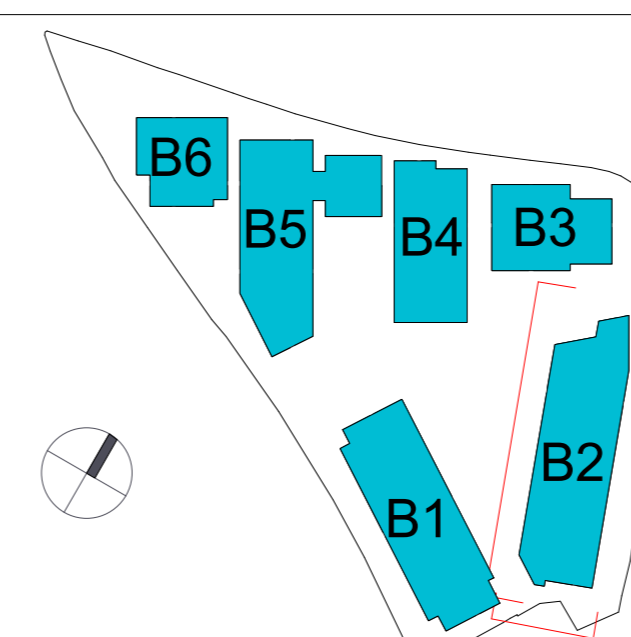

Revision Description	Date	Rev. No.	Issued by
Issued For Planning	29-03-2022	1	PK

Any reference to fire safety design or performance is presented for coordination purposes only. Refer only to the granted Fire Safety Certificate, and fire consultant's information for fire safety design, specification and performance.

Figured dimensions only to be used. This drawing is copyright of O'Mahony Pike Architects Ltd. All information is shared as per approved use in accordance with ISO19650-2:2018, Table 5; Standard Codes for Suitability of Models and Documents and the BEP. If the 'Status' field is empty, this information has been shared at 50 - WIP.

o'mahony pike

architecture | urban design | dublin | cork
 email: info@omahonypike.com | The Chapel | One South Mall
 tel: +353 1 202 7400 | Mount St. Anne's | Cork City
 fax: +353 1 283 0852 | Milltown, Dublin 6 | Co. Cork
 www.omahonypike.com | 500 NWS Ireland | T12 CCN3 Ireland

Project: Blakes Esmonde SHD
Location: Stillorgan
Client: Cairn Homes Properties Ltd

Project Code: 1702A
Project Lead: MH/PS
Drawn By: PK
Job No.: 1702A
Purpose: Planning

Scale @ A0: 1:100
Date: 29-03-2022
Revision: 1
Status: 50

Drawing Title: Building 02 Elevations B
Drawing No.: 1702A-OMP-ZZ-ZZ-DR-A-2009

Source File: 1702A-OMP-ZZ-ZZ-DR-A-2009.rvt