


- NOTES:
- DO NOT SCALE. USE FIGURED DIMENSIONS ONLY.
 - THIS DRAWING IS TO BE READ IN CONJUNCTION WITH ALL OTHER RELEVANT ARCHITECTURAL AND ENGINEERING DRAWINGS.

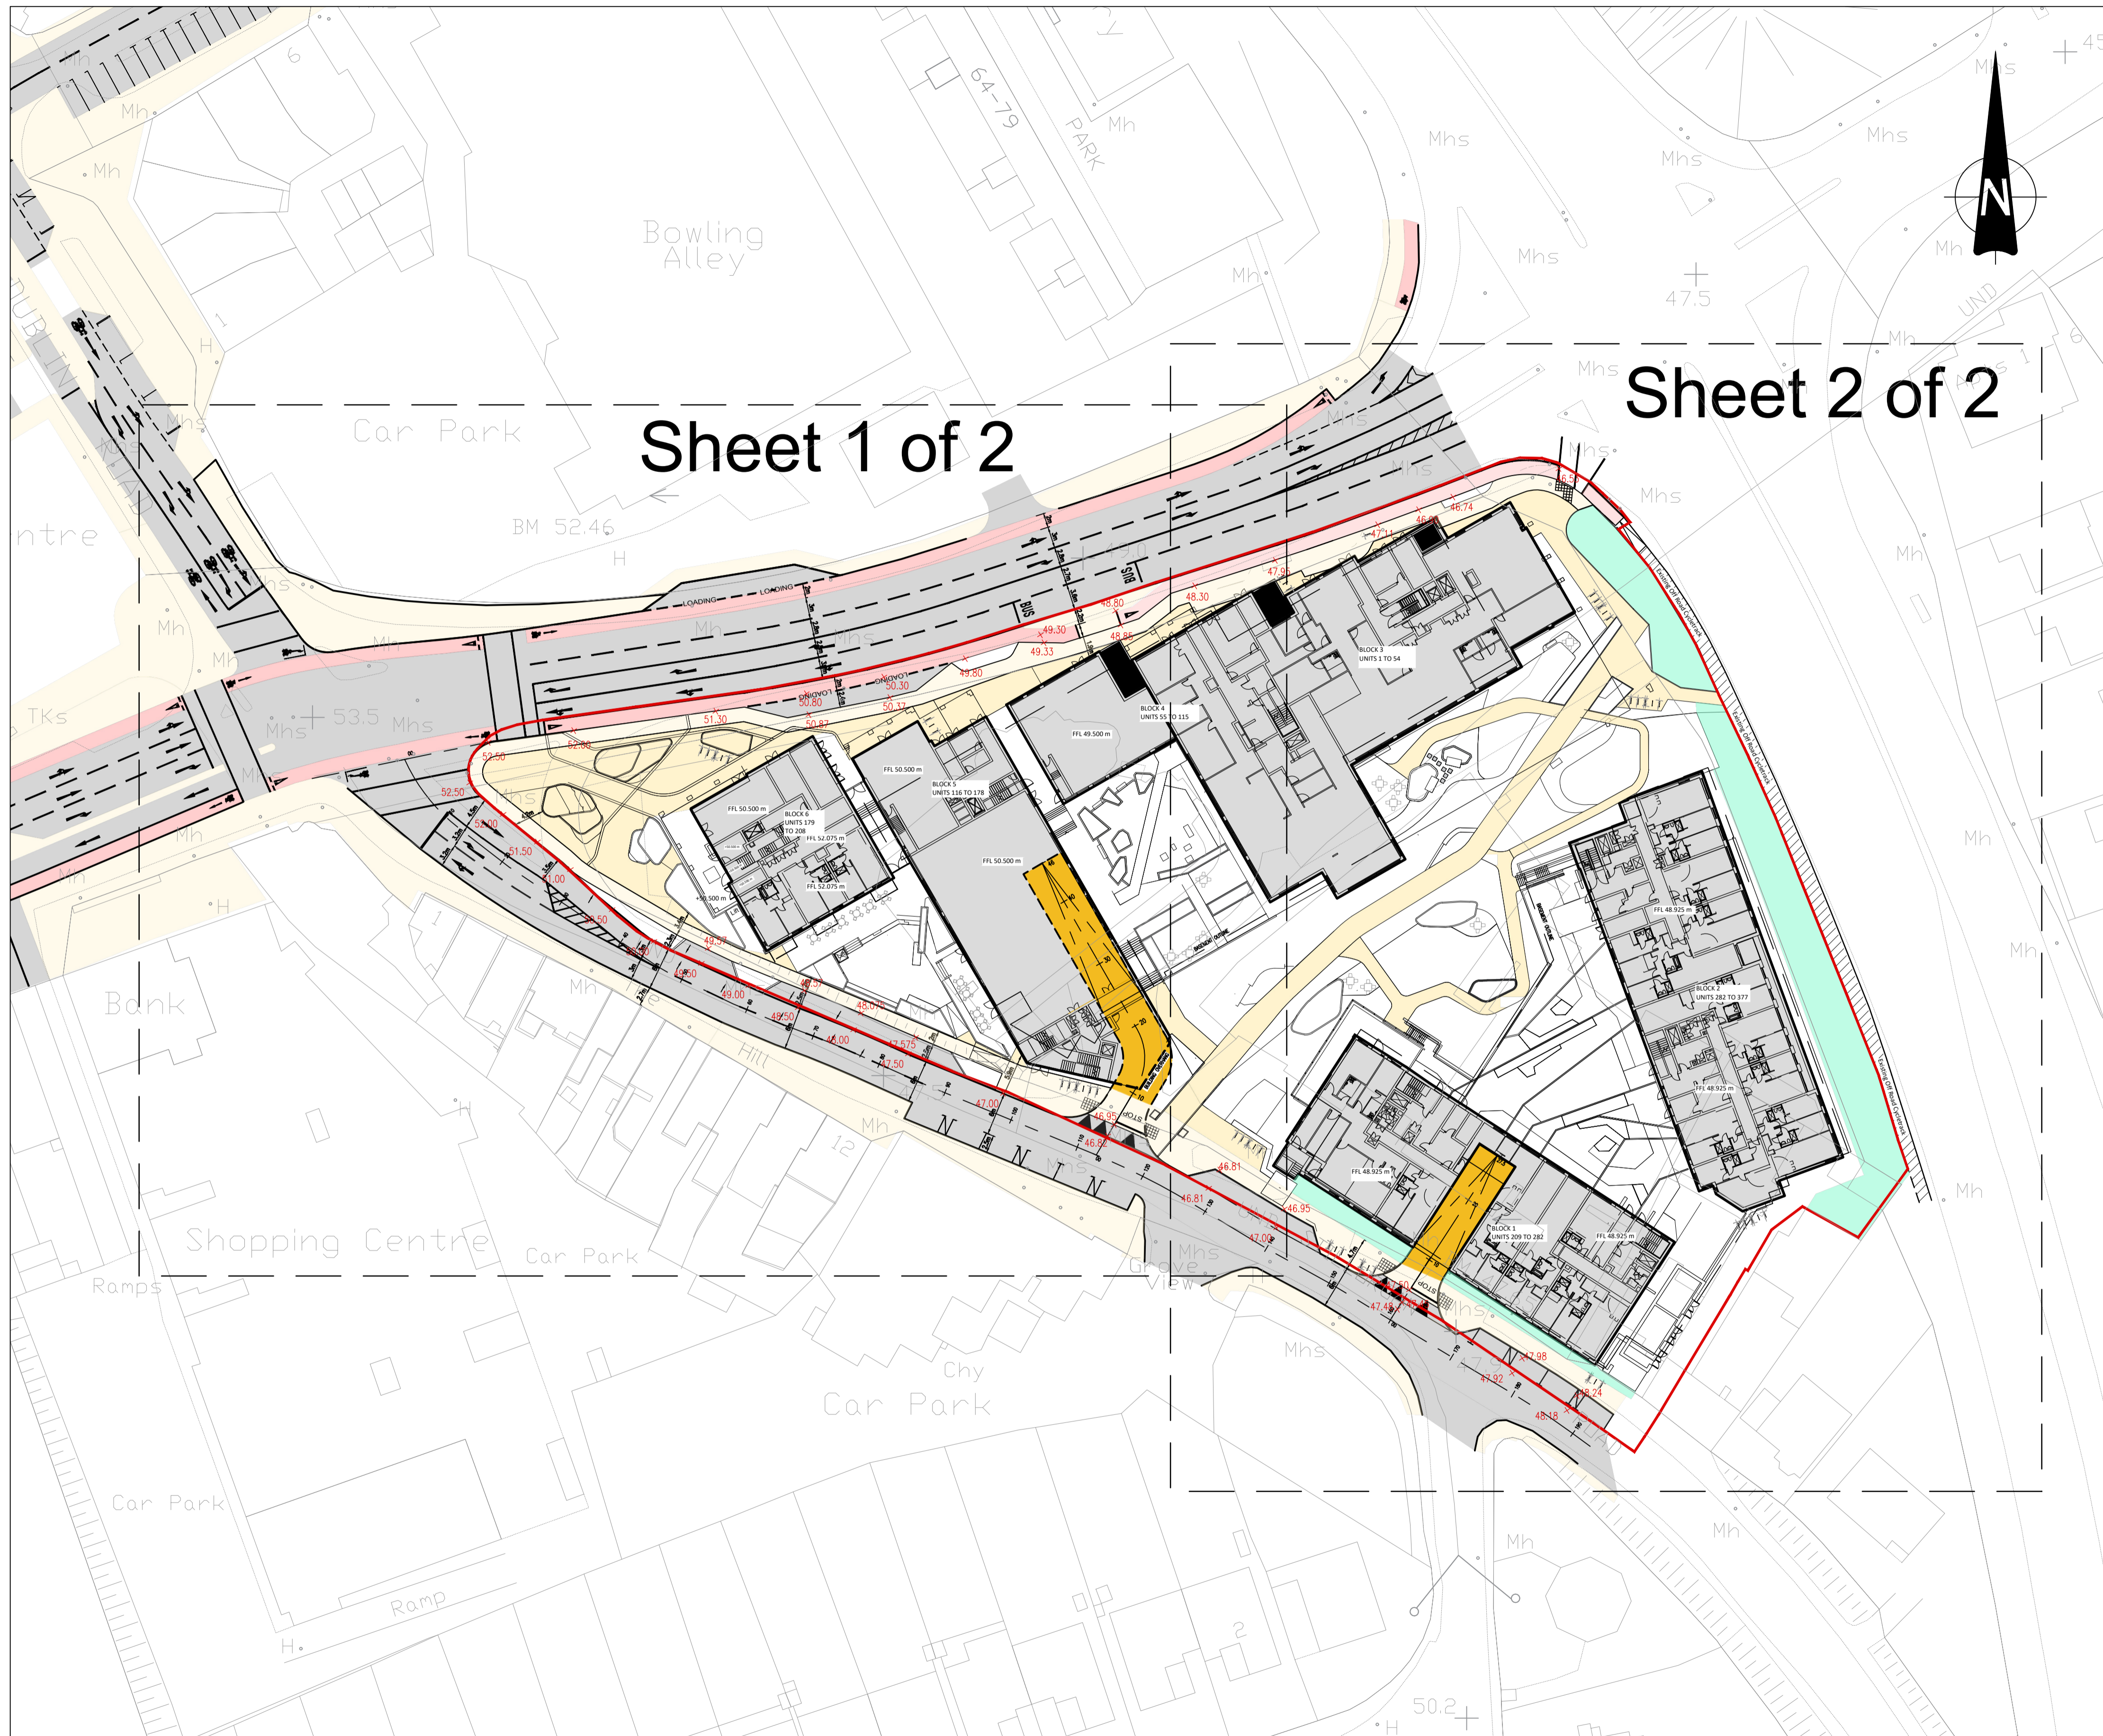


Sheet 2 of 2

Sheet 1 of 2

LEGEND ROADS

- FFL 48.925 FINISHED FLOOR LEVELS
- 47.50 x FINISHED ROAD LEVELS
- 47.00 x FINISHED PAVING / LANDSCAPING LEVELS
- INDICATES PROPOSED FUTURE PUBLIC ROADS LAYOUT
- INDICATES PROPOSED FUTURE PUBLIC FOOTPATH LAYOUT
- INDICATES PROPOSED FUTURE PUBLIC CYCLE TRACK LAYOUT
- INDICATES PROPOSED DEVELOPMENT PRIVATE ROADS LAYOUT
- INDICATES PROPOSED DEVELOPMENT PRIVATE FOOTPATH
- INDICATES PROPOSED DEVELOPMENT PRIVATE LANDSCAPE AREAS
- INDICATES EXTENT OF PLANNING APPLICATION BOUNDARY

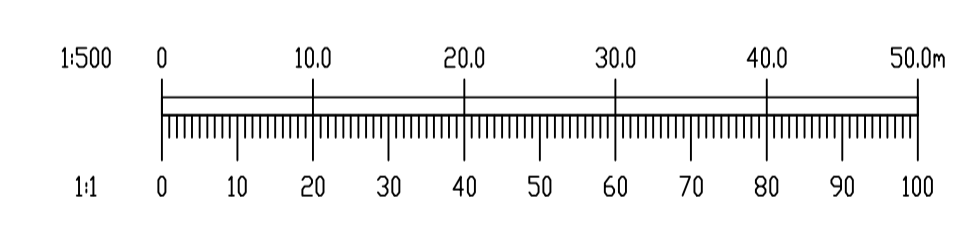

REV.	DATE	AMENDMENT	DRN	APPD

STATUS **FOR PLANNING ONLY
NOT FOR CONSTRUCTION**

Waterman Moylan
Engineering Consultants
BLOCK 9, EASTPOINT BUSINESS PARK, ALFIE BYRNE ROAD,
DUBLIN D03 H3F4 IRELAND. Tel: (01) 664 8900
Email: info@waterman-moylan.ie www.waterman-moylan.ie

CLIENT CAIRN HOMES
ARCHITECT OMP ARCHITECTS
PROJECT **BLAKES RESIDENTIAL DEVELOPMENT,
STILLORGAN,
CO. DUBLIN.**

TITLE **PROPOSED ROAD AND BUILDING LEVELS
GA PLAN**

DRAWN G.Byrne	DESIGNED EN	APPROVED BG	DATE MAR '22
SCALE 1:500 @A1	JOB NO. 20-071	DRG. NO. P110	REVISION

PLAN VIEW
PROPOSED ROAD AND BUILDING LEVELS – GA PLAN
SCALE 1:500 @A1