
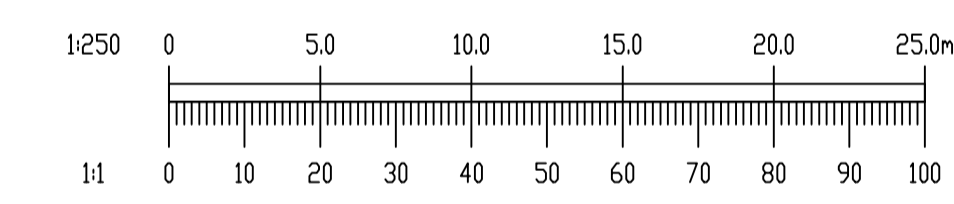


- NOTES:
- DO NOT SCALE. USE FIGURED DIMENSIONS ONLY.
 - THIS DRAWING IS TO BE READ IN CONJUNCTION WITH ALL OTHER RELEVANT ARCHITECTURAL AND ENGINEERING DRAWINGS.

LEGEND ROADS

FFL 48.925	FINISHED FLOOR LEVELS
47.50 x	FINISHED ROAD LEVELS
47.00 x	FINISHED PAVING / LANDSCAPING LEVELS
[Grey Box]	INDICATES PROPOSED FUTURE PUBLIC ROADS LAYOUT
[Yellow Box]	INDICATES PROPOSED FUTURE PUBLIC FOOTPATH LAYOUT
[Pink Box]	INDICATES PROPOSED FUTURE PUBLIC CYCLE TRACK LAYOUT
[Orange Box]	INDICATES PROPOSED DEVELOPMENT PRIVATE ROADS LAYOUT
[Light Yellow Box]	INDICATES PROPOSED DEVELOPMENT PRIVATE FOOTPATH
[Light Green Box]	INDICATES PROPOSED DEVELOPMENT PRIVATE LANDSCAPE AREAS
[Red Line]	INDICATES EXTENT OF PLANNING APPLICATION BOUNDARY

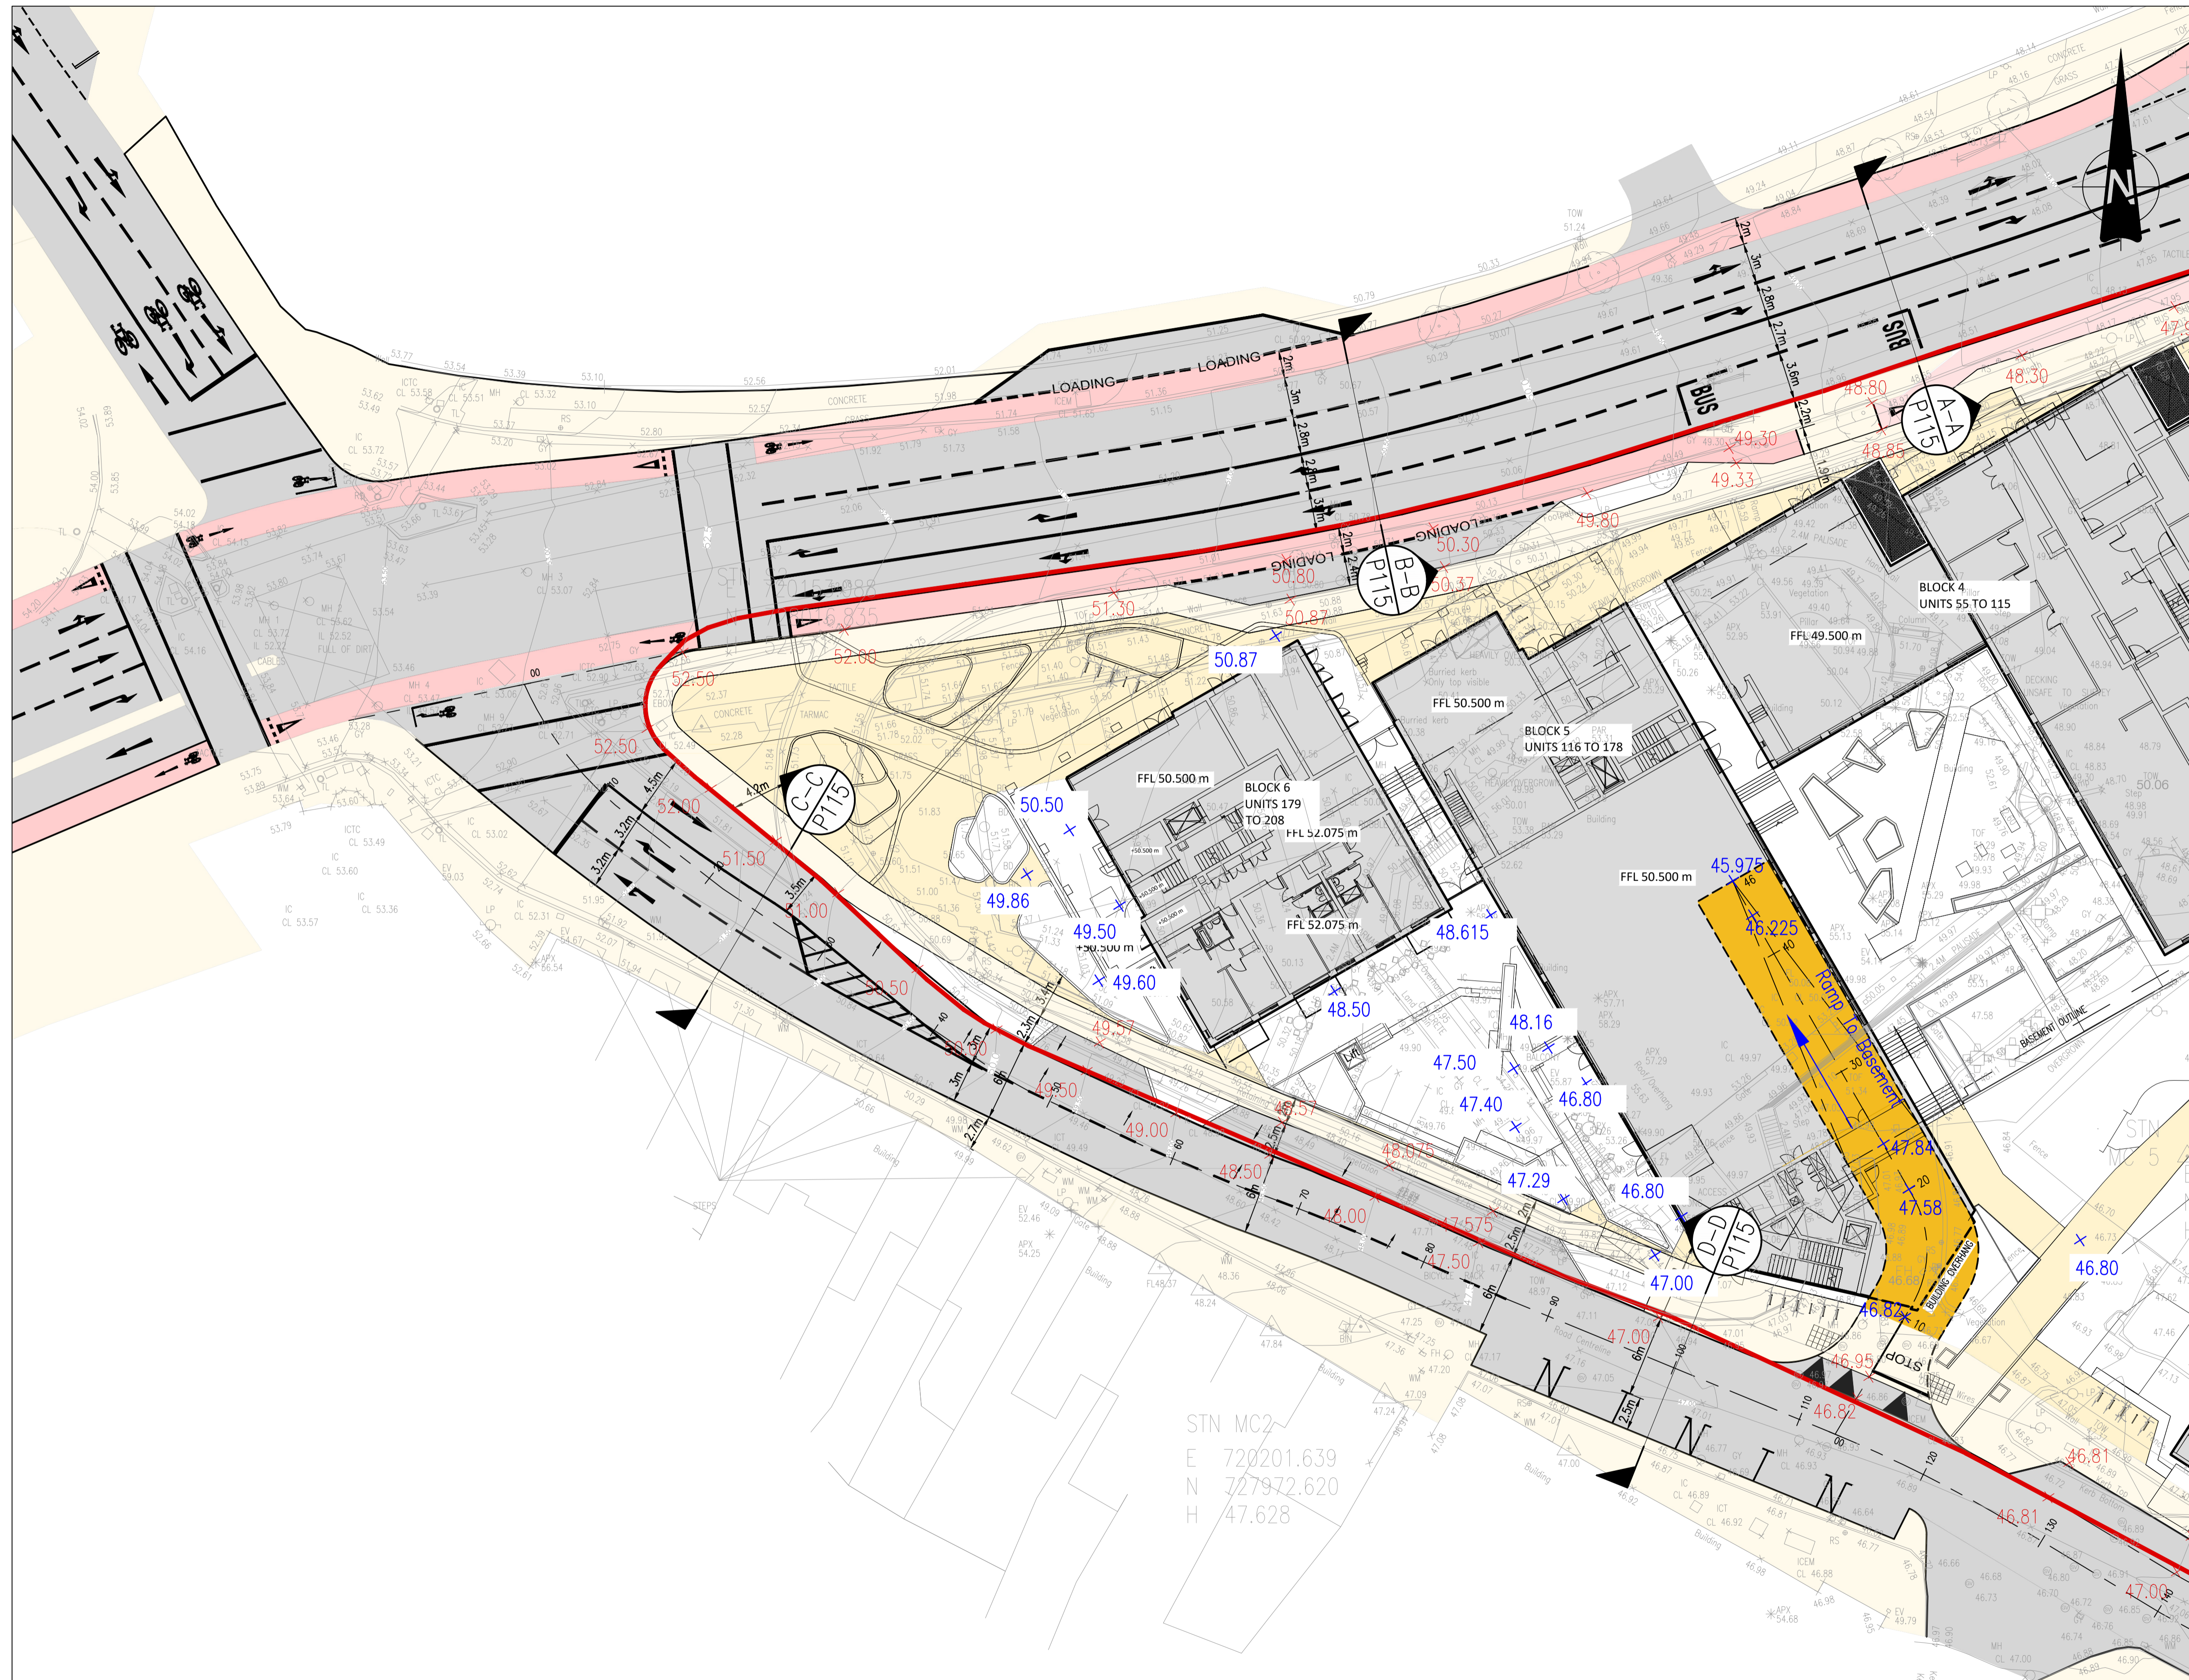

REV.	DATE	AMENDMENT	DRN	APPD

STATUS **FOR PLANNING ONLY
NOT FOR CONSTRUCTION**

Waterman Moylan
Engineering Consultants
BLOCK 5, EASTPOINT BUSINESS PARK, ALFIE BYRNE ROAD,
DUBLIN D03 H3F4 IRELAND. Tel: (01) 664 8900
Email: info@waterman-moylan.ie www.waterman-moylan.ie

CLIENT CAIRN HOMES
ARCHITECT OMP ARCHITECTS

PROJECT **BLAKES RESIDENTIAL DEVELOPMENT,
STILLORGAN,
CO. DUBLIN.**

TITLE **PROPOSED ROAD AND BUILDING LEVELS
SHEET 1 OF 2**

DRAWN G.Byrne	DESIGNED EN	APPROVED BG	DATE MAR' 22
SCALE 1:250 @A1	JOB NO. 20-071	DRG. NO. P111	REVISION

PLAN VIEW
PROPOSED ROAD AND BUILDING LEVELS – SHEET 1 OF 2
SCALE 1:250 @A1

© 2017. This drawing is copyright. No part of this document may be reproduced or transmitted in any form or stored in any retrieval system of any nature without the written permission of the consulting engineer or copyright holder except as agreed for use on the project for which the document was originally issued.