



- NOTES:
- DO NOT SCALE. USE FIGURED DIMENSIONS ONLY.
  - THIS DRAWING IS TO BE READ IN CONJUNCTION WITH ALL OTHER RELEVANT ARCHITECTURAL AND ENGINEERING DRAWINGS.

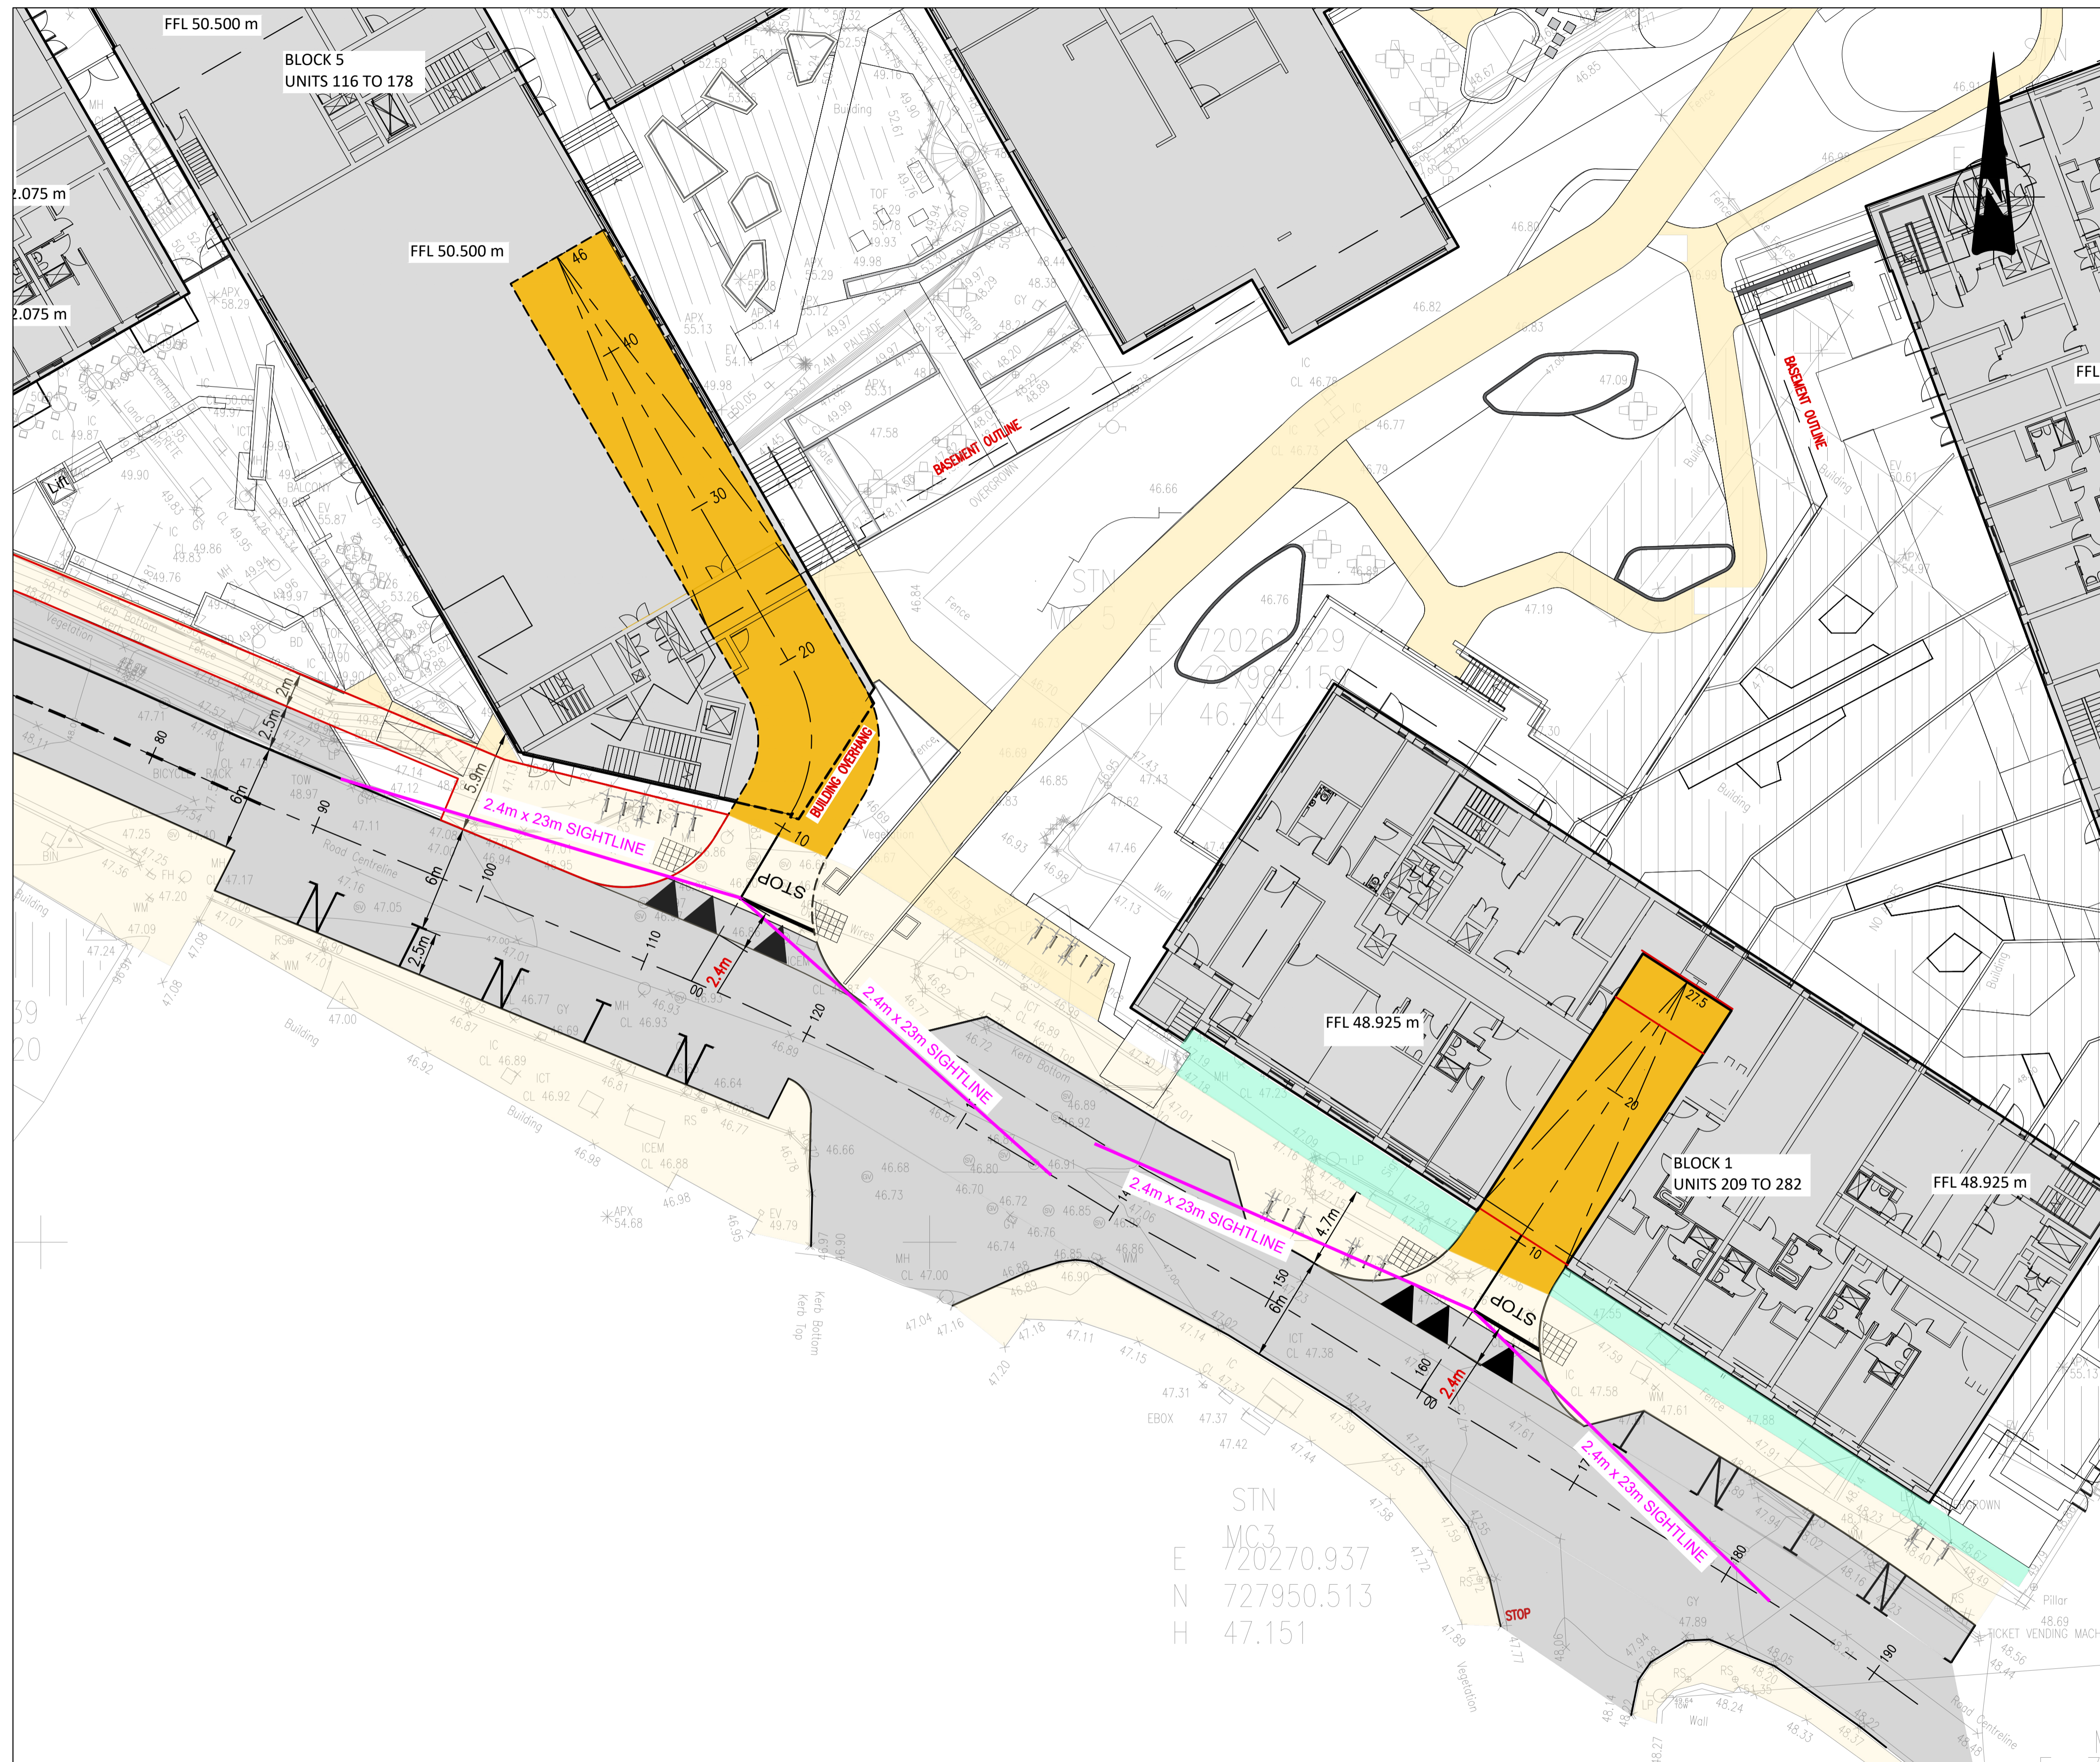

**LEGEND ROADS**

	INDICATES PROPOSED FUTURE PUBLIC ROADS LAYOUT
	INDICATES PROPOSED FUTURE PUBLIC FOOTPATH LAYOUT
	INDICATES PROPOSED FUTURE PUBLIC CYCLE TRACK LAYOUT
	INDICATES PROPOSED DEVELOPMENT PRIVATE ROADS LAYOUT
	INDICATES PROPOSED DEVELOPMENT PRIVATE FOOTPATH
	INDICATES PROPOSED DEVELOPMENT PRIVATE LANDSCAPE AREAS

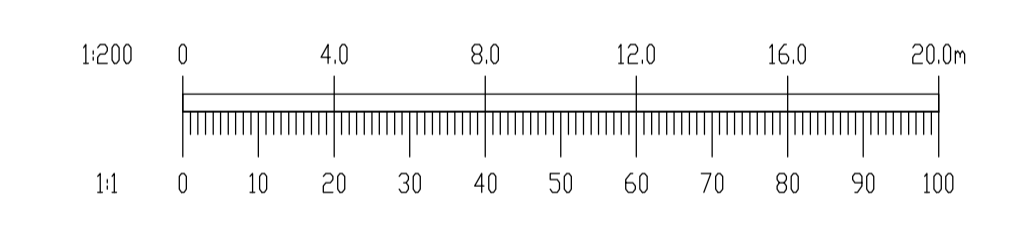

REV.	DATE	AMENDMENT	DRN	APPD

STATUS **FOR PLANNING ONLY  
NOT FOR CONSTRUCTION**

**Waterman Moylan**  
Engineering Consultants  
BLOCK 5, EASTPOINT BUSINESS PARK, ALFIE BYRNE ROAD,  
DUBLIN D03 H3F4 IRELAND. Tel: (01) 664 8900  
Email: info@waterman-moylan.ie www.waterman-moylan.ie

CLIENT **CAIRN HOMES**  
ARCHITECT **OMP ARCHITECTS**

PROJECT **BLAKES RESIDENTIAL DEVELOPMENT,  
STILLORGAN,  
CO. DUBLIN.**

TITLE **PROPOSED SIGHTLINES**

DRAWN <b>G.Byrne</b>	DESIGNED <b>EN</b>	APPROVED <b>BG</b>	DATE <b>MAR' 22</b>
SCALE <b>1:200 @A1</b>	JOB NO. <b>20-071</b>	DRG. NO. <b>P180</b>	REVISION

**PLAN VIEW  
PROPOSED SIGHTLINES**  
SCALE 1:200 @A1

© 2017. This drawing is copyright. No part of this document may be reproduced or transmitted in any form or stored in any retrieval system of any kind without the written permission of the consulting engineer in copyright. Under no circumstances shall the engineer be held liable for any damages or losses of any kind, including but not limited to, direct, indirect, special, consequential or punitive damages, or any other damages, arising out of or in connection with the use of this document.