









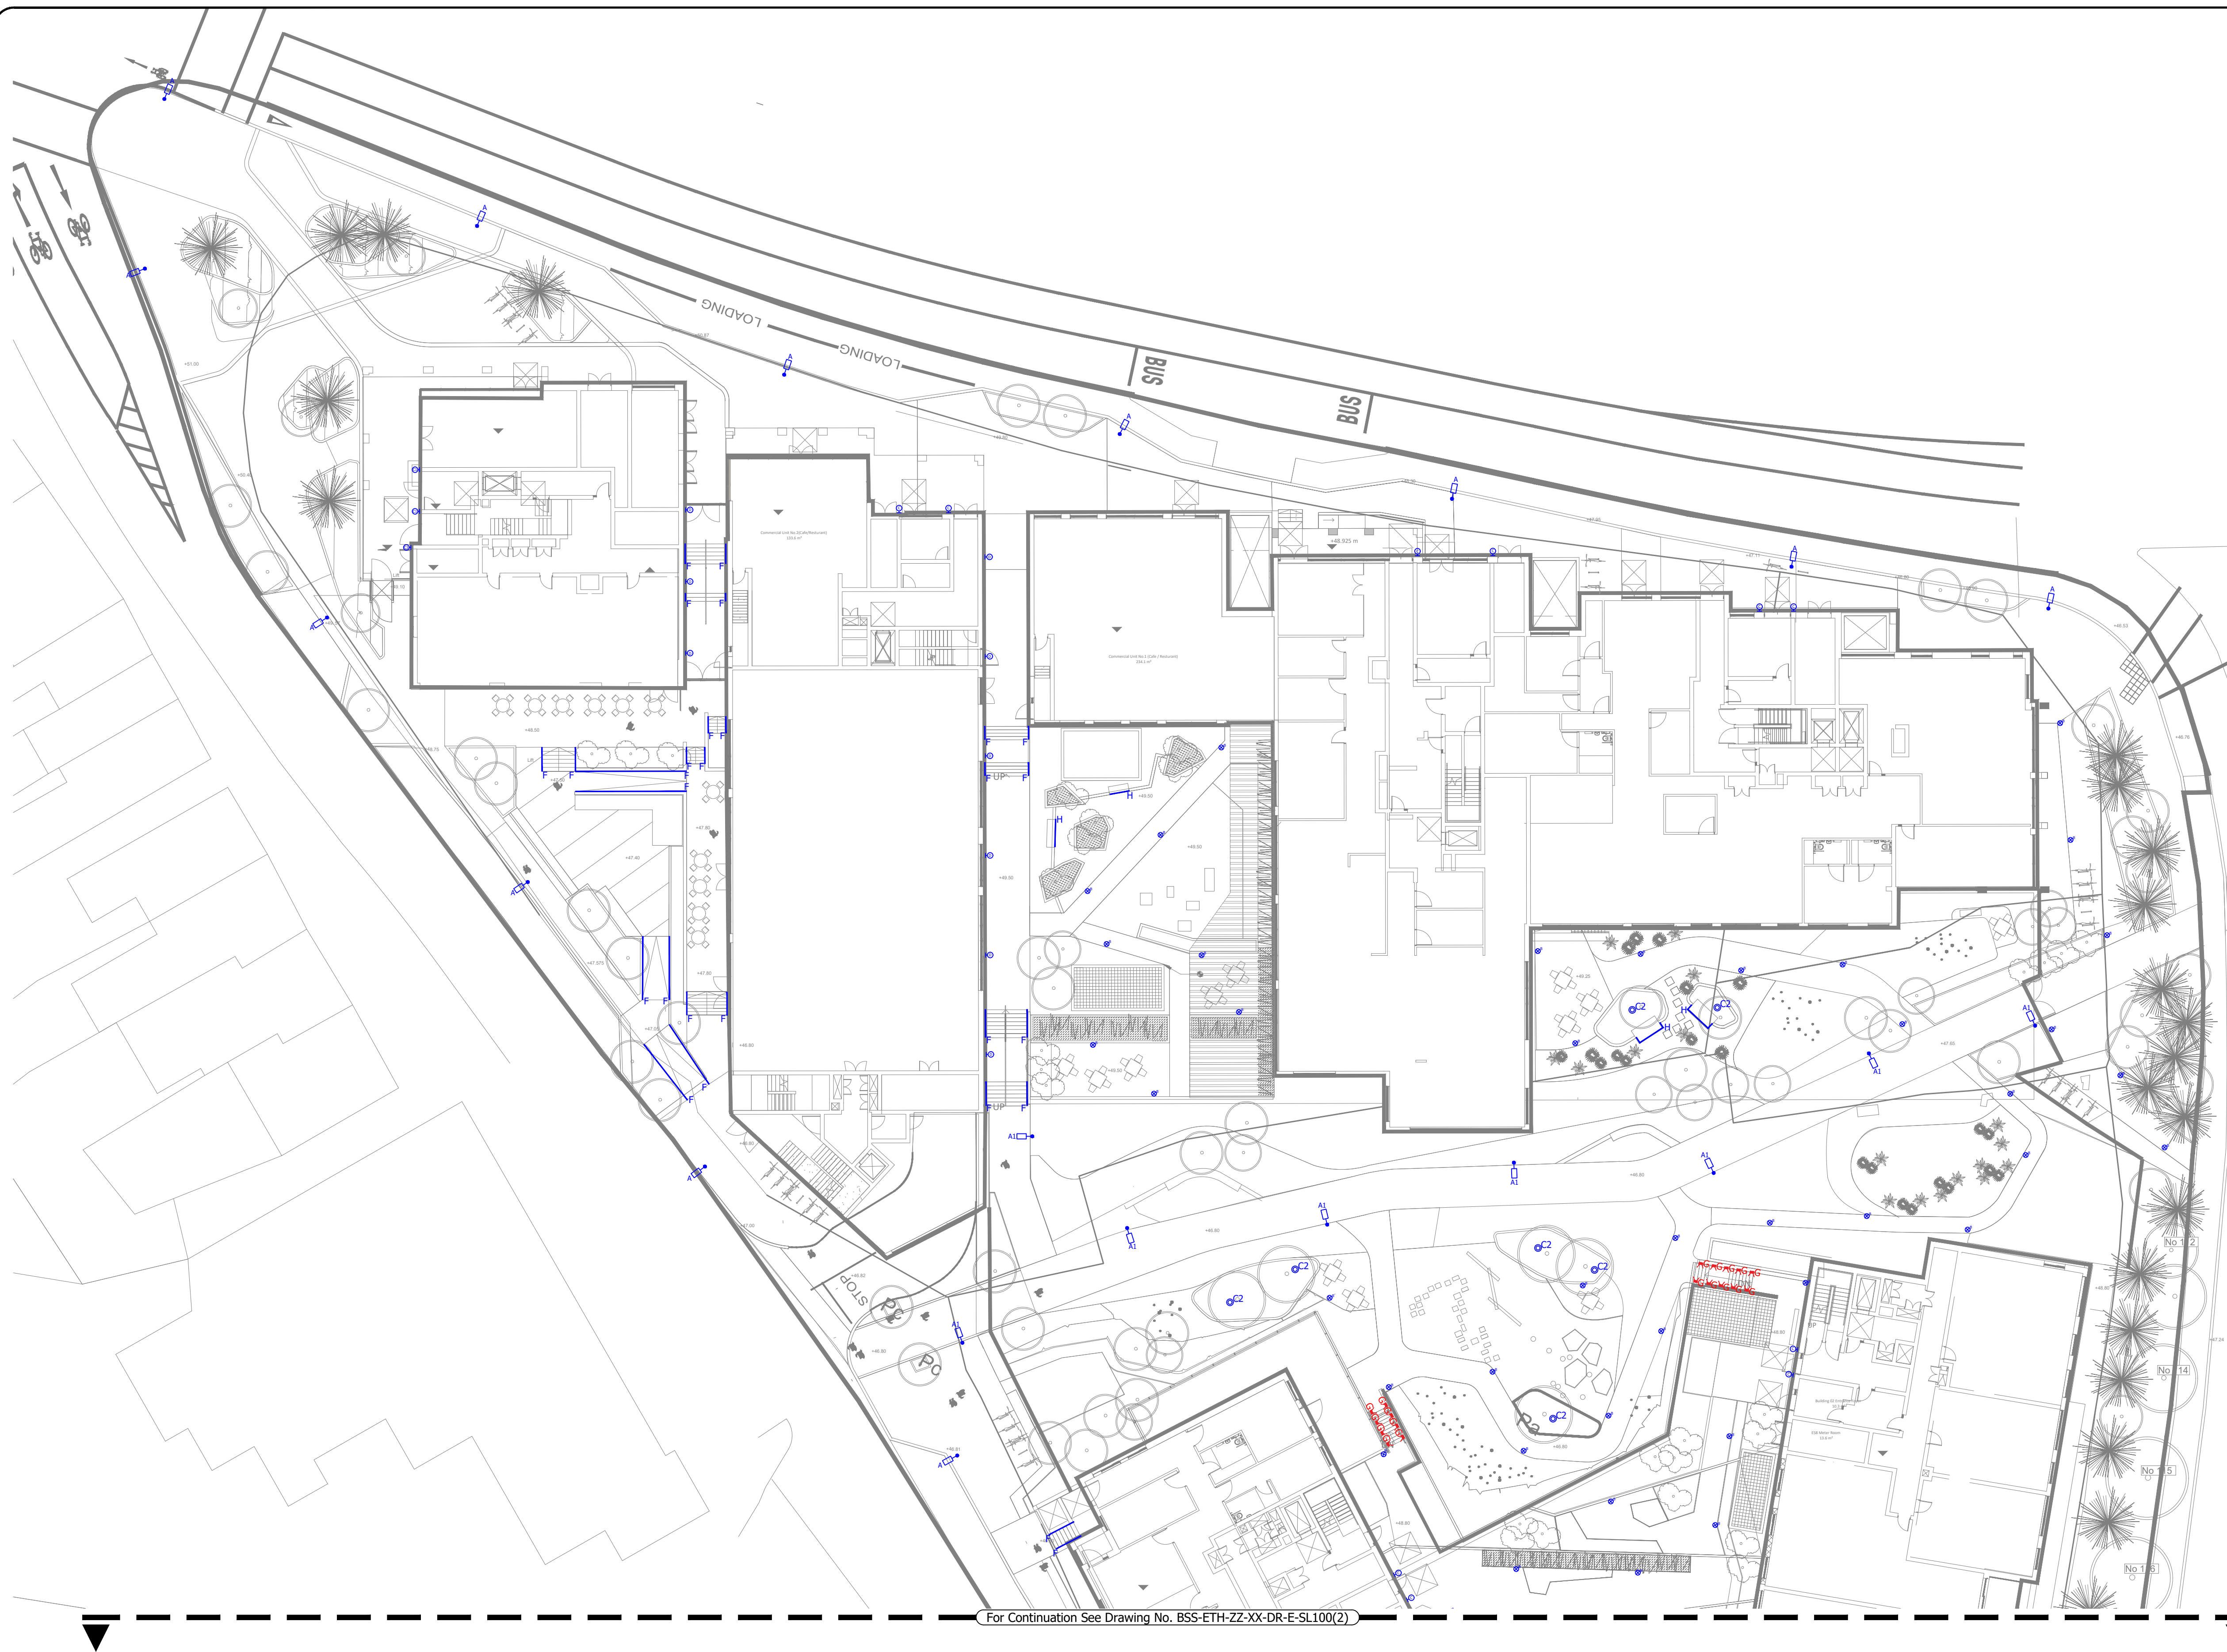


**SYMBOLS LEGEND:**

-  10MTR POLE MOUNTED STREET LIGHT TO DLRC STANDARD
-  4MTR POLE MOUNTED STREET LIGHT
-  10W BOLLARD LIGHT
-  7.7W WALL MOUNTED DOWNLIGHT
-  13.9W WALL MOUNTED DOWNLIGHT
-  7.7W FLOOR UPLIGHT
-  13.8W WALL MOUNTED LIGHT
-  RECESSED HANDRAIL TAPE
-  RECESSED WALL LIGHT
-  RECESSED LED TAPE



For Continuation See Drawing No. BSS-ETH-ZZ-XX-DR-E-SL100(2)

Revision	Date	Details	By	App.
P5	29/03/22	Planning Issue	RT	PF
P4	06/10/21	Pre-Planning	RT	PF
P3	24/09/21	Planning Issue	RT	PF
P2	20/09/21	Pre-Planning Issue	RT	PF
P1	12/06/20	Planning Issue	RT	PF

Drawing Status:  
**PLANNING ISSUE**

**ethos**  
ENGINEERING

Penthouse Suite,  
Apex Business Centre,  
Blackthorn Road,  
Sandyford, Dublin 18.

Tel: +353 (0)1 2932220  
Web.: www.ethoseng.ie  
Email: info@ethoseng.ie

Client:  
CAIRN PLC

Project:  
BLAKES STILLORGAN

Drawing Title:  
Electrical Services  
External Lighting Services  
Site Layout  
Sheet 1 of 2

Drawn By: DH	Designed By: RT	Checked By: PF
Scale: 1:250 @A1	Date: June 2020	

Project No.: 20_D037	Drawing No.: BSS-ETH-ZZ-00-DR-E-SL100 (1)	Revision: P5	Status: D1
-------------------------	----------------------------------------------	-----------------	---------------